





Rhif y Cais / Application Number : C15-0421-41-LL

Cynllun lleoliad ar gyfer adnabod y safle yn unig. Dim i raddfa.
Location Plan for identification purposes only. Not to scale.



Atgwybodaeth y mae hwn o Ddwywyl y Ordnance Survey
gyda orddadde y Ordnance Survey
ar ran Rheolwr Llyfr E. Mawrthol.
© Hawlfraint y Goron.
Mae atgwybodaeth hon yn cael ei darparu'n ddi-dor
nawr i'r holl bobol a gall hysbysu i'r holl bobol neu achos all.
Cynllun Gwynedd - 100023357 - 2006

This map is reproduced from Ordnance Survey material
with the permission of Ordnance Survey
on behalf of the Controller of Her Majesty's Stationery Office
© Crown copyright.
Unauthorized reproduction infringes Crown copyright
and may lead to prosecution or civil proceedings.
Cynllun Gwynedd - 100023357 - 2006

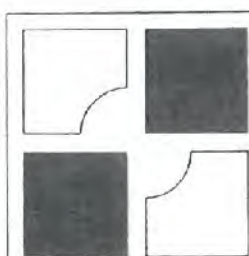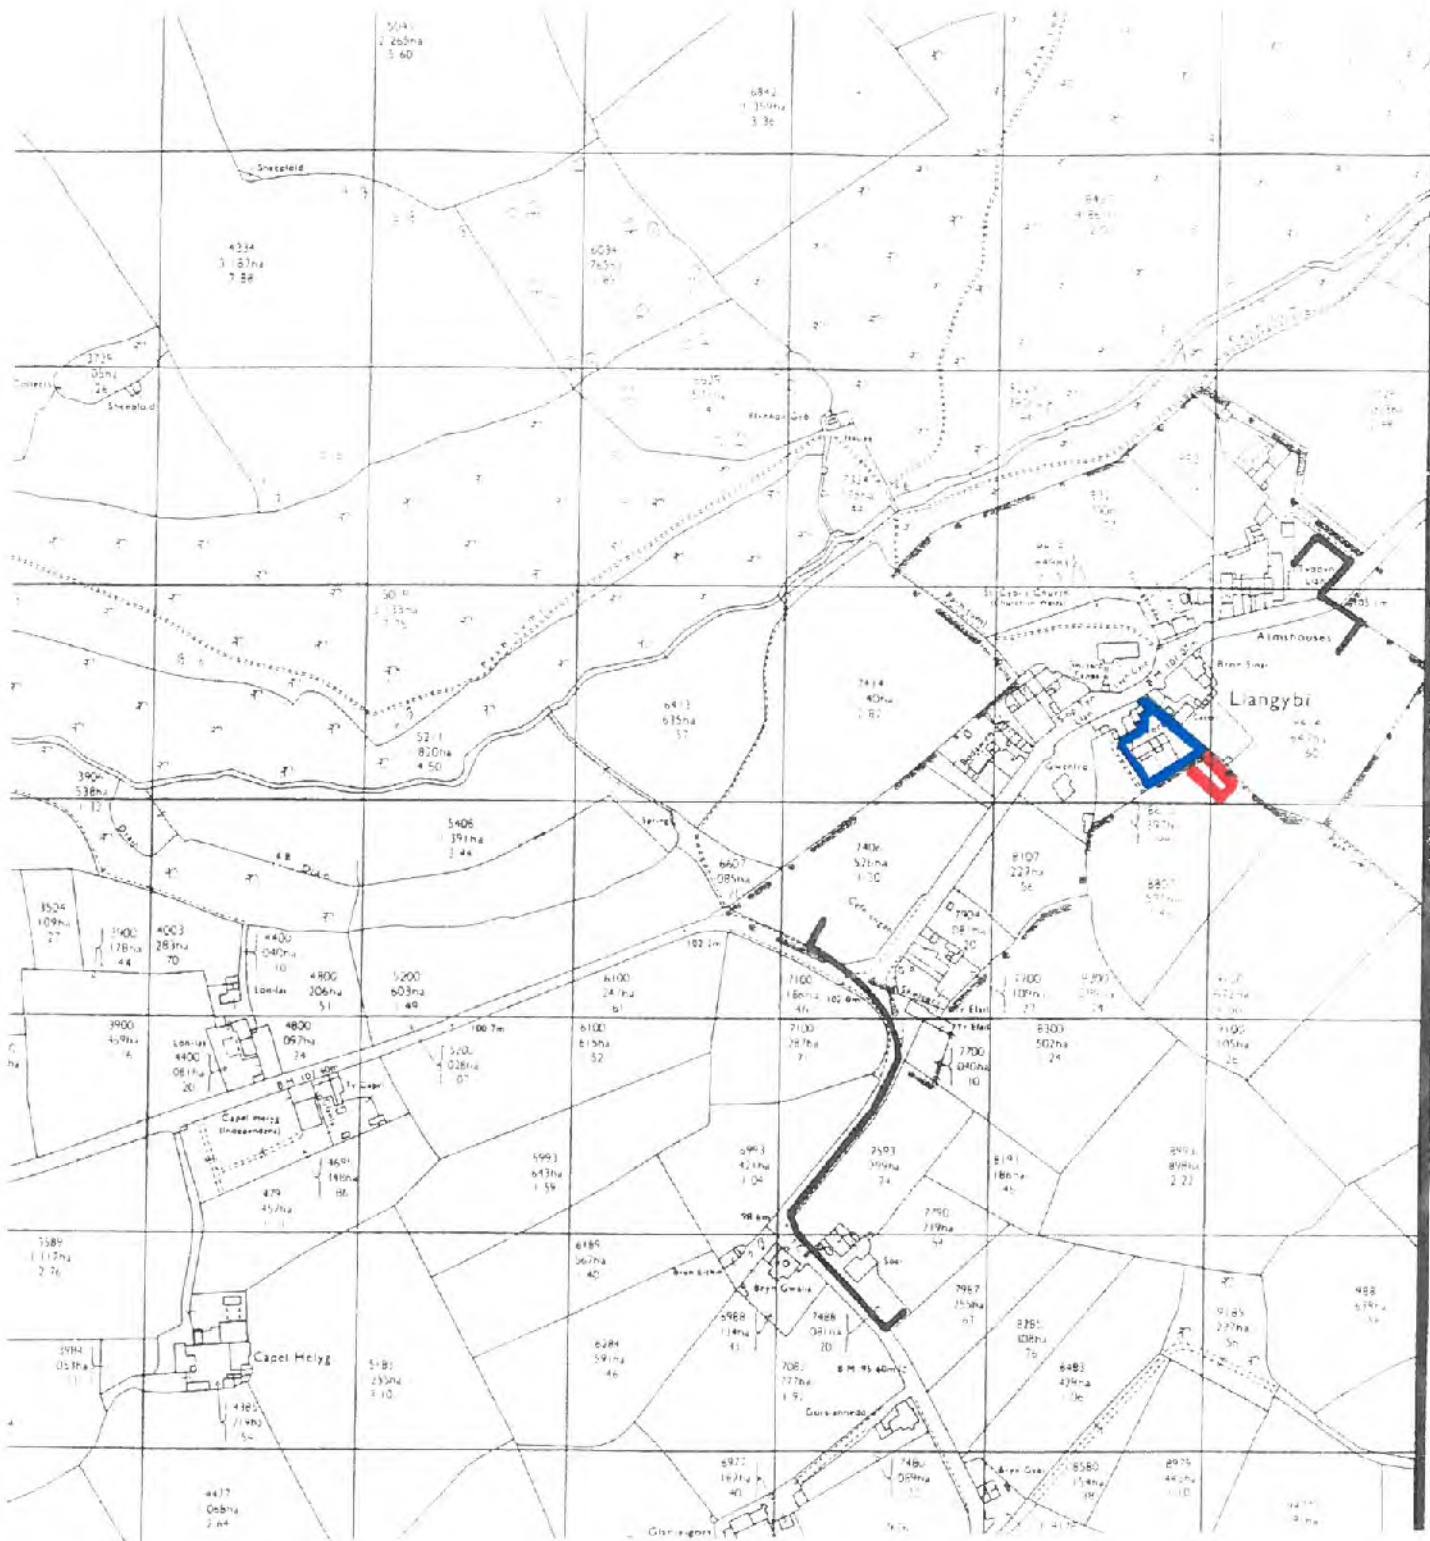



Ap Thomas Cyf.
 Unit 13b
 Llys Onnen
 Parc Menai
 Bangor
 Gwynedd
 LL57 4DF
 01248 670353
 www.ap-thomas.com
 info@ap-thomas.com







This drawing is copyright of Ap Thomas Cyf and must not be copied or reproduced in any format in whole or part thereof without written consent.

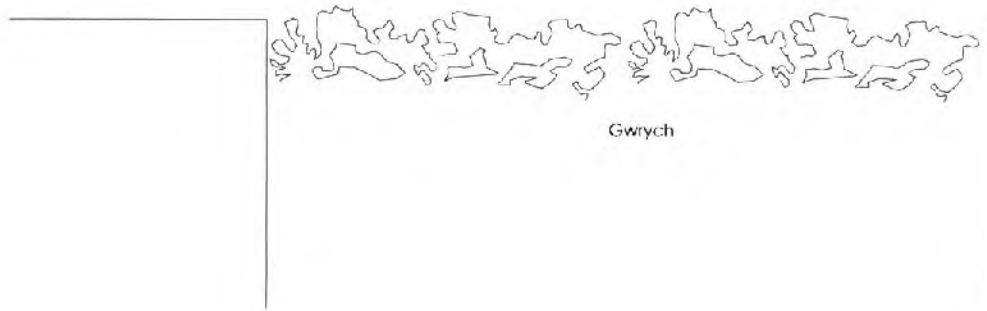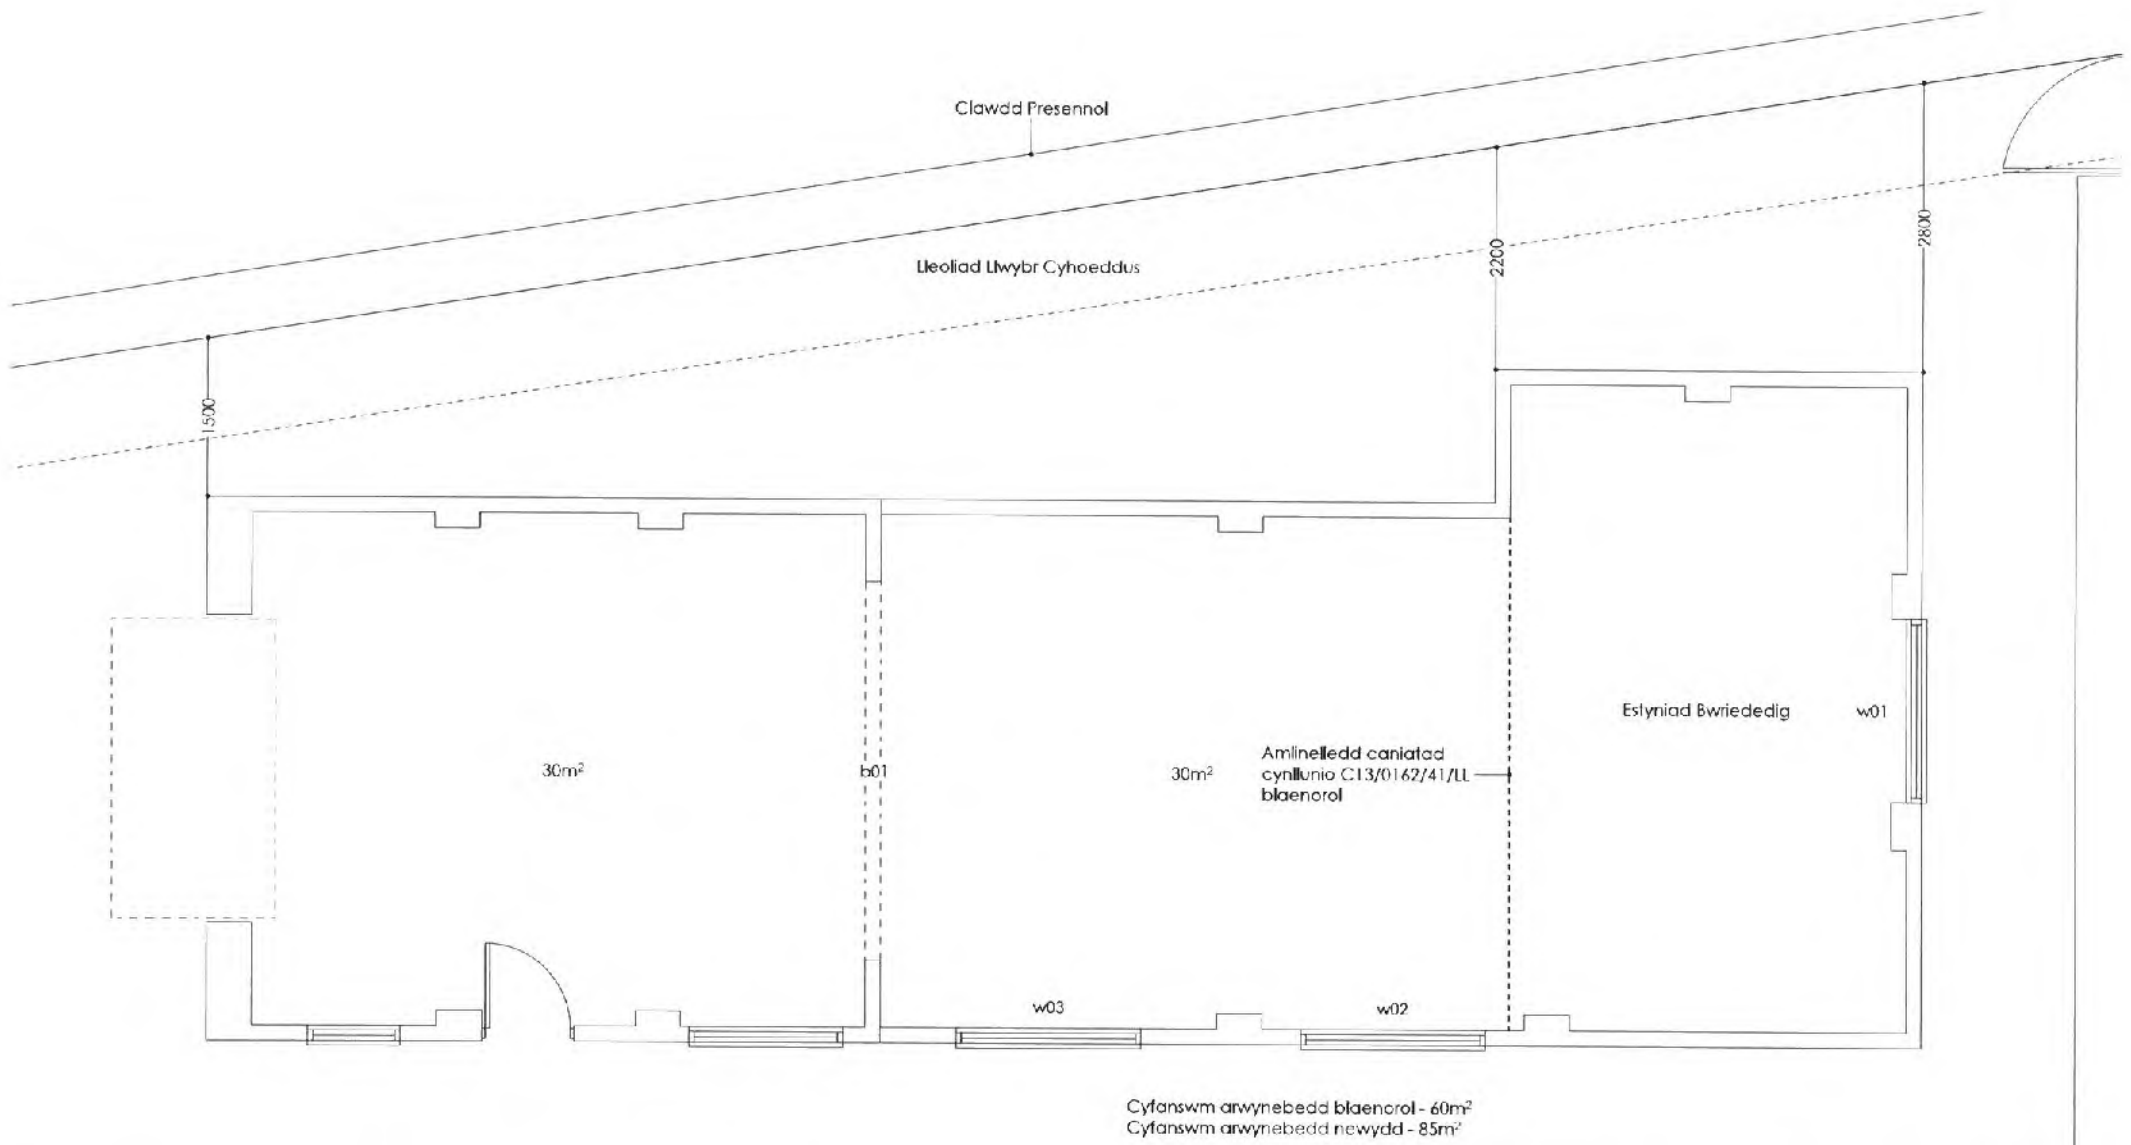
Produced from the Ordnance Survey National Geographic Database and incorporating surveyed revision available at this date. © Crown Copyright 2009
OS COPY LICENCE REF: LG0287

DATE	30.04.2015	SCALE	: 1:250
DRAWN	RWJ	CHECKED	AMJ
JOB	Llety Plu Llanybi Pwllheli		
DRG	Cynllun Lleoliad		
JOB NO	DRG. REF.	REV	
5015	(9-) 1000	*	




    <p>Ap Thomas Cyl, Unit 13b Ffae Ddnen Ffae Mena Bangor Gwynedd LL57 4DF 01248 670353 www.ap-thomas.com info@ap-thomas.com</p>	DATE : 03.09.2014	SCALE : 1:50	
	DRAWN: RWJ	CHECKED: AMJ	
	JOB: Estyniad Modurdy Llety Plu Llangybi		
	DRG: Cynllun Llawr Bwriededig		
	JOB NO. 5015	DRG. REF. (20) 01	REV. A

© The drawing is copyright of Ap Thomas Cyl, and must not be copied or reproduced in any format in whole or in part without written consent.

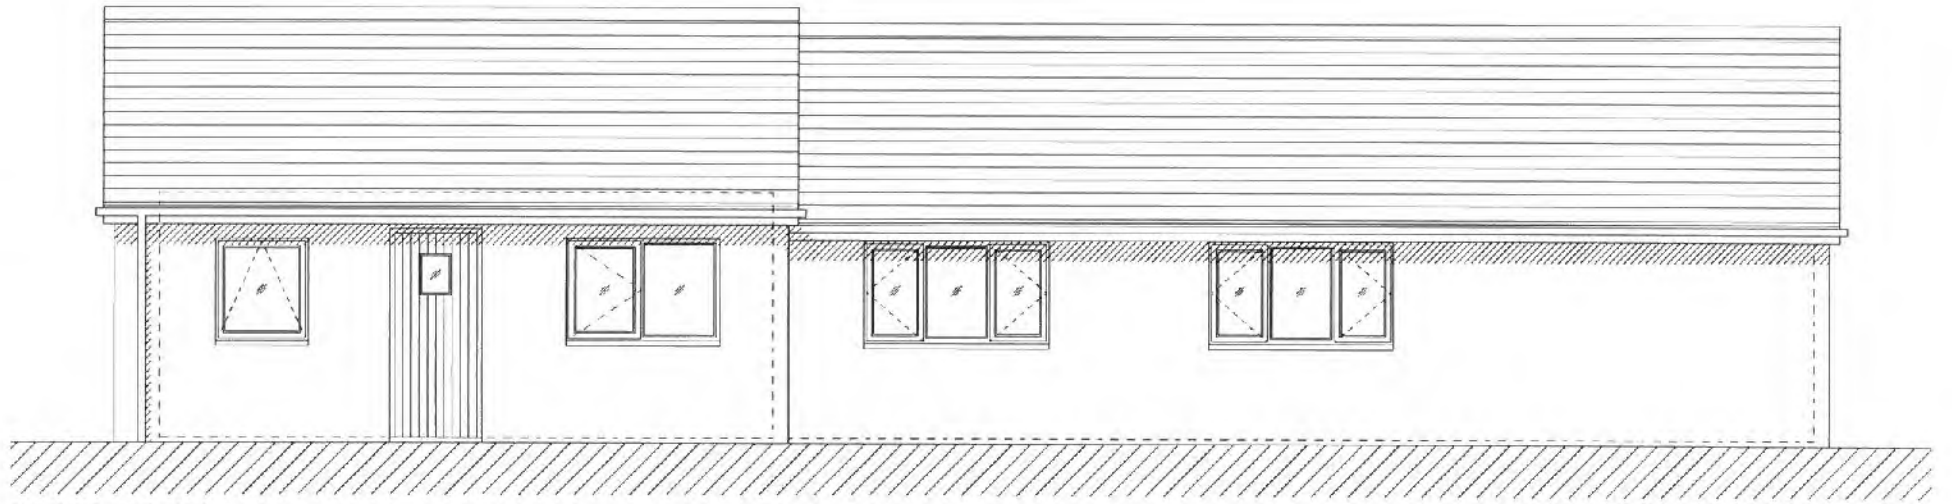



Drychiad De-Orllewinol

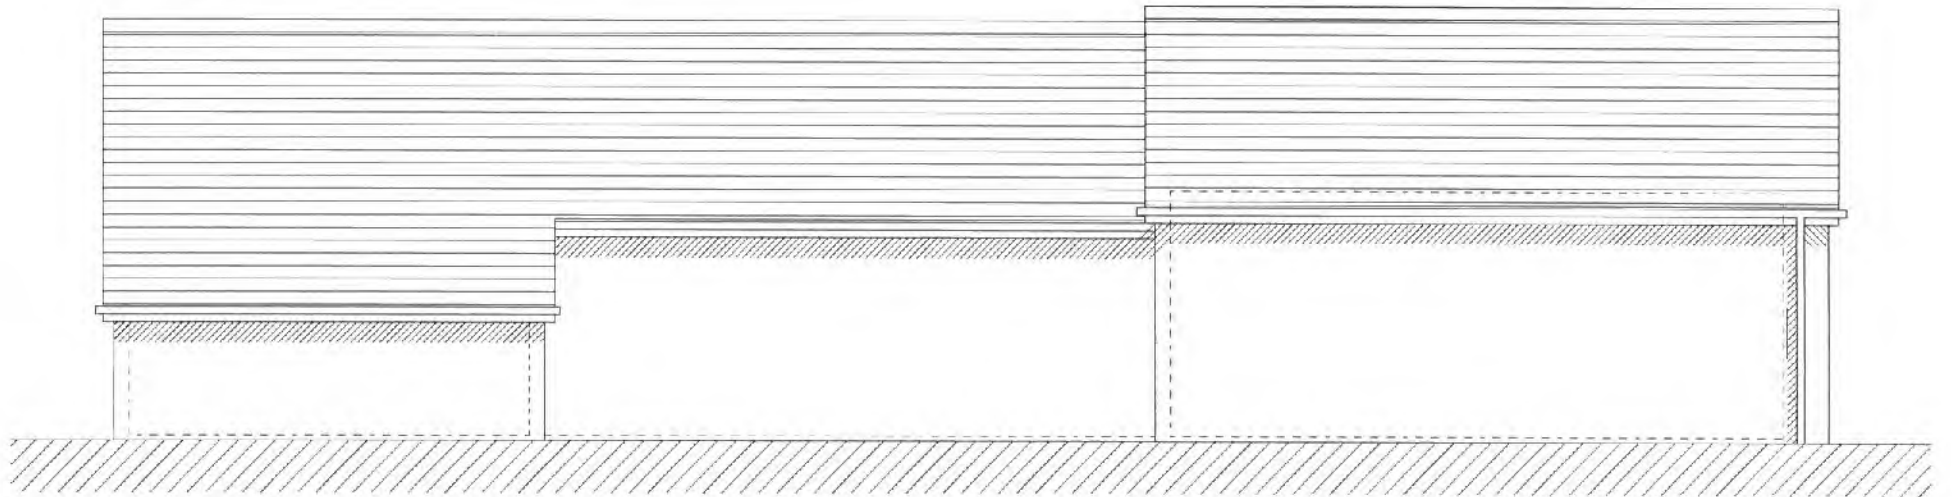


Drychiad Gogledd Ddwyrainol

Defnyddiau:
Tô - Llechi glas naturiol
Muriau - Gorffennod graean

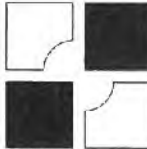
 <p>Ap Thomas Cylf Unit 13b Llys Ornen Parc Meroni Bangor Gwynedd LL57 4DF 01248 470353 www.ap-thomas.com info@ap-thomas.com</p>	<small>© This drawing is copyright of Ap Thomas Cylf. It may not be copied or reproduced in any form or where or just altered without written consent.</small>		DATE : 03.09.2014	SCALE : 1:50
	<small>1. 201415 - Number for search purposes. Ref.</small>		DRAWN: RWJ	CHECKED: AMJ
			JOB: Estyniad Modurdy Llefy Plu Llangybi	
			DRG: Drychiadau Bwrieddíg	
		JOB NO.:	DRG. REF.:	REV.:
		5015	[20] 02	A

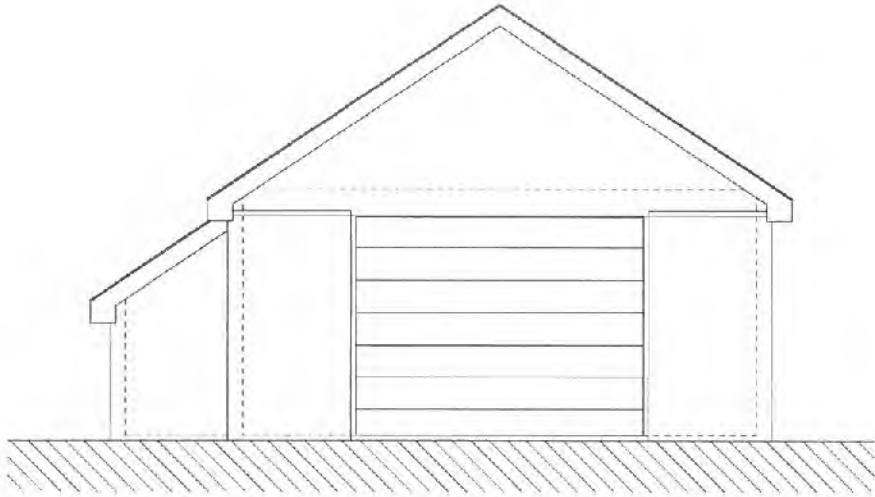

Drychiad Gogledd Orllewinol

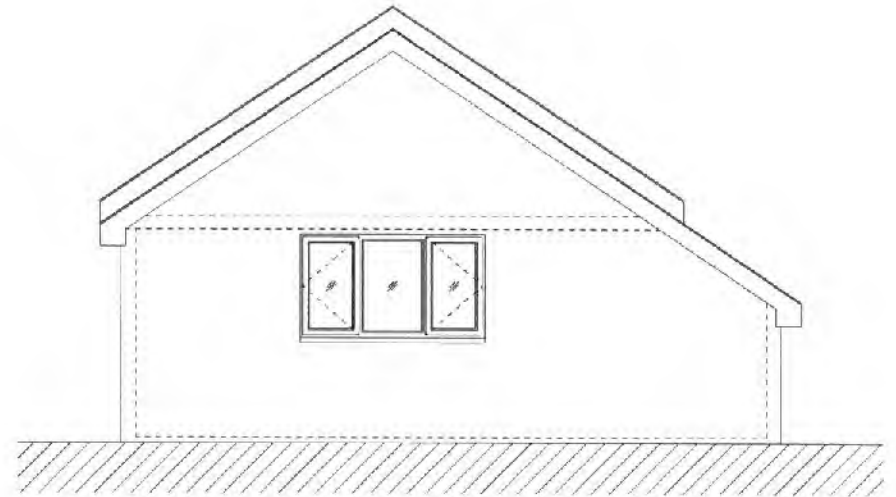


Drychiad De Dawyreiniol

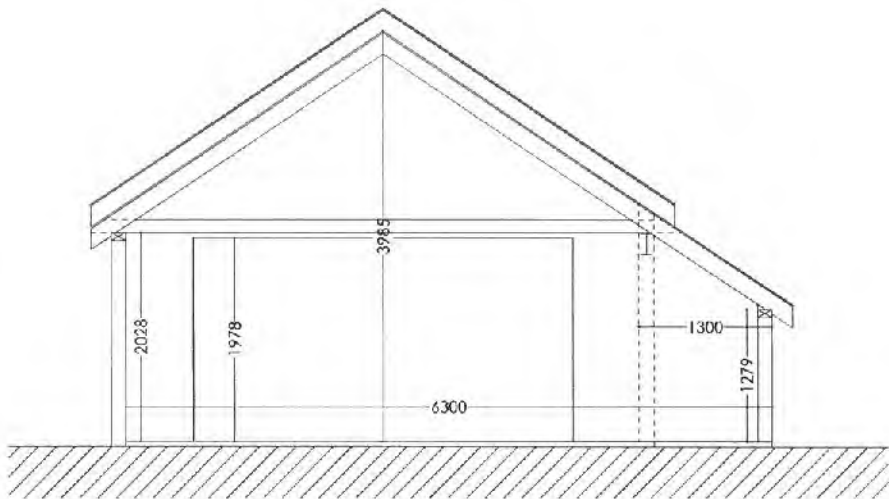


Toriad A - a


Defnyddiau:
Tô - Dechi glas naturiol
Muriau - Gorffeniad graean

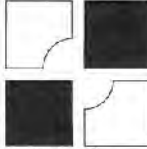 <p>Ap Thomas Cyl Unit 13b 17a Ddinas Parc Mafal Bangor Gwynedd LL57 4DF 01248 670353 www.ap-thomas.com info@ap-thomas.com</p>	<p>DATE : 03.09.2014 SCALE : 1:50 DRAWN: RWJ CHECKED: AMJ</p>
	<p>JOB: Estyniad Modurdy Llety Plu Llangybi</p>
	<p>DRG: Drychiadau Bwriededig</p>
	<p>JOB NO. DRG. REF. REV. 5015 [20] 02 *</p>


© This drawing is copyright of Ap Thomas Cyl, and must not be copied or reproduced in any format in whole or part (Printed, Written, Electronically).

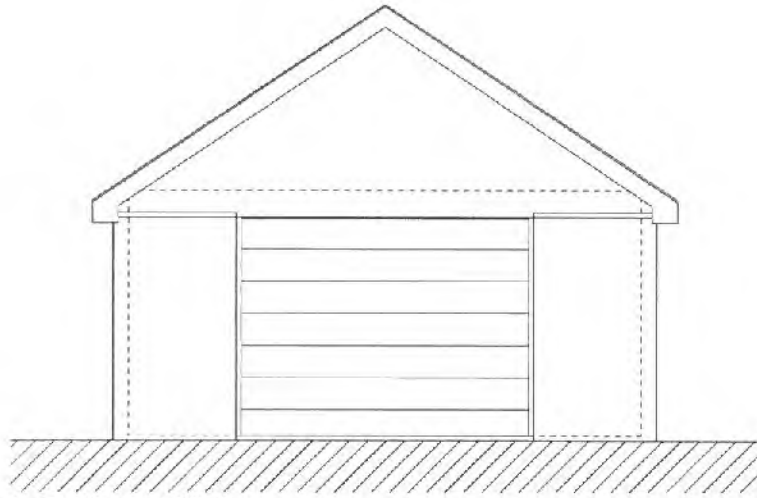


Drychiad Gogledd Orllewinol

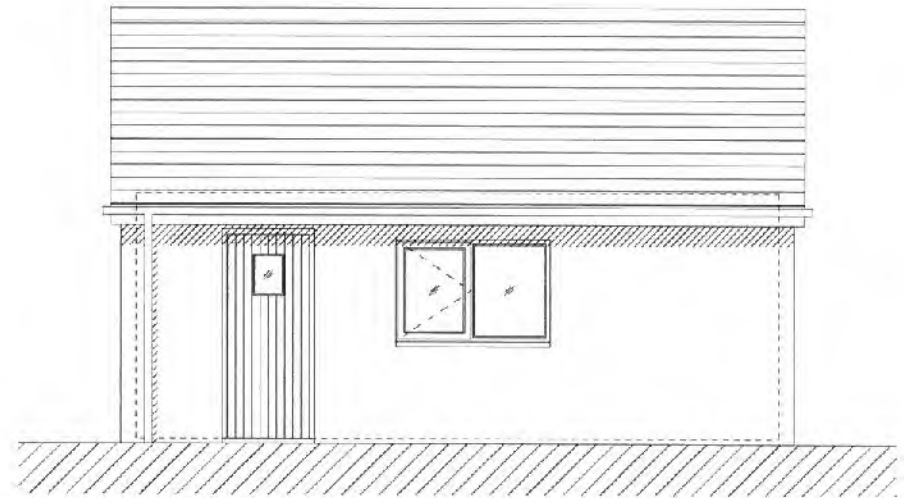


Drychiad De Orllewinol

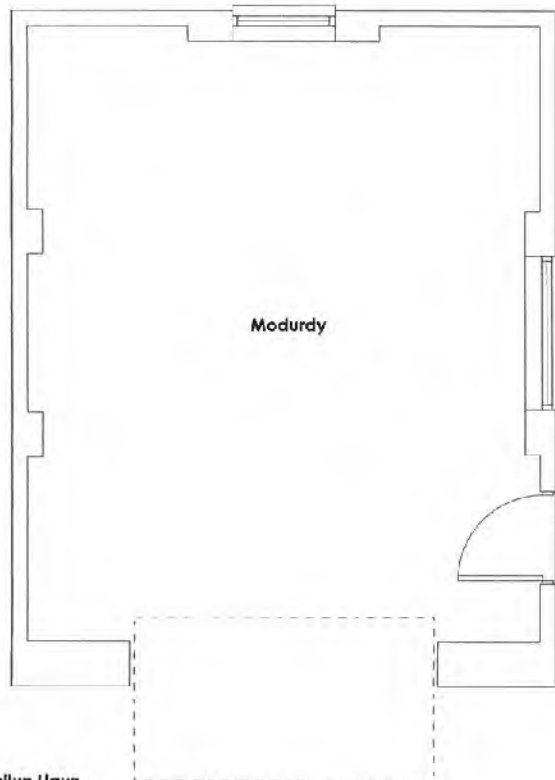

Cynllun Llwr

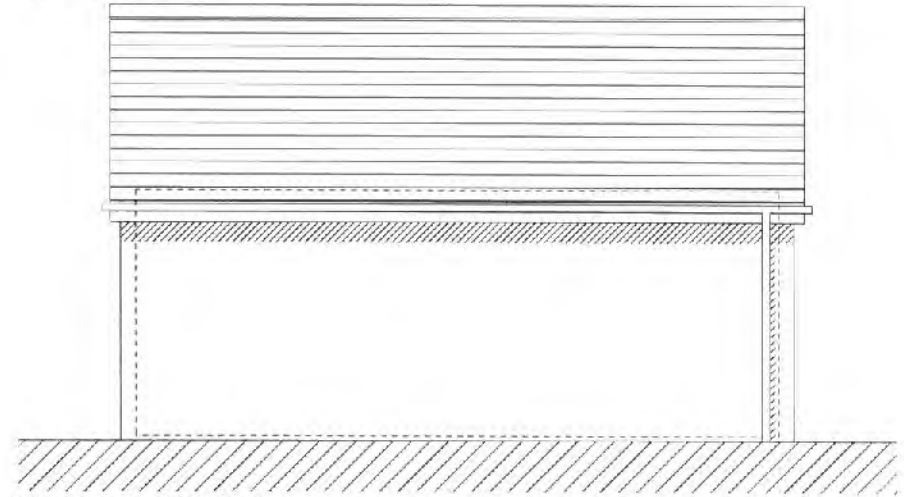

Drychiad Gogledd Ddwyrainol

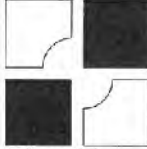 <p>Ap Thomas Cyl. Unit 13b Tŷs Orian Parc Mochel Bangor Gwynedd LL57 4DF 01248 670353 www.ap-thomas.com info@ap-thomas.com</p>	CAIS CYNLLUNIO		DATE : 18.02.2013	SCALE : 1:50	
			DRAWN: THD	CHECKED: AMJ	
			JOB. Eslyniad Modurdy Llety Plu LLangybi		
			DRG. Cynlluniau Presennol		
		JOB NO.	DRG. REF.	REV.	
		5015	(00) 01	B	

© This drawing is copyright of Ap Thomas Cyl, and may not be copied or reproduced in any form in whole or part without written consent.