

Rhif y Cais / Application Number : C16/0712/14/LL

Cynllun lleoliad ar gyfer adnabod y safle yn unig. Dim i raddfa.  
Location Plan for identification purposes only. Not to scale.



Atgynhyrchir y map hon o Ddauydd yr Ordnance Survey gyda phaniellau yr Ordnance Survey ar ran Rheolwr Llyfrfa El Mawrnydd.  
© Hawffraint y Goron.  
Mae atgynhyrchu heb ganiadau yn torri hawffraint y Goron a gallhyn arwain at erlyniad neu achos sifil.  
Dyngor Gwynedd - 100023357 - 2006

This map is reproduced from Ordnance Survey material with the permission of Ordnance Survey on behalf of the Controller of Her Majesty's Stationery Office.  
© Crown copyright.  
Unauthorised reproduction infringes Crown copyright and may lead to prosecution or civil proceedings.  
Dyngor Gwynedd - 100023357 - 2006






A: Culfor  
Caernarfon Road  
Y Felinheli  
Gwynedd

E: [info@bds-gwynedd.co.uk](mailto:info@bds-gwynedd.co.uk)

T: 01248 295 093

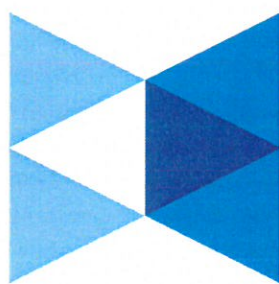

**BDS GWYNEDD**

© This drawing is the property of BDS Gwynedd and must not be copied in whole or in part without their written permission. All discrepancies and errors or omissions must be reported to BDS Gwynedd prior to works commencing. This drawing must not be scaled.

Address:

**MENAI VIEW**  
CAERNARFON, GWYNEDD

Title:

**Location Plan**

Drawn: HGJ

Checked: -

Date: 21/04/2016


Scale: 1:1250@A3

Job: 12070

Drawing No: 12070.LP

Rev:

-

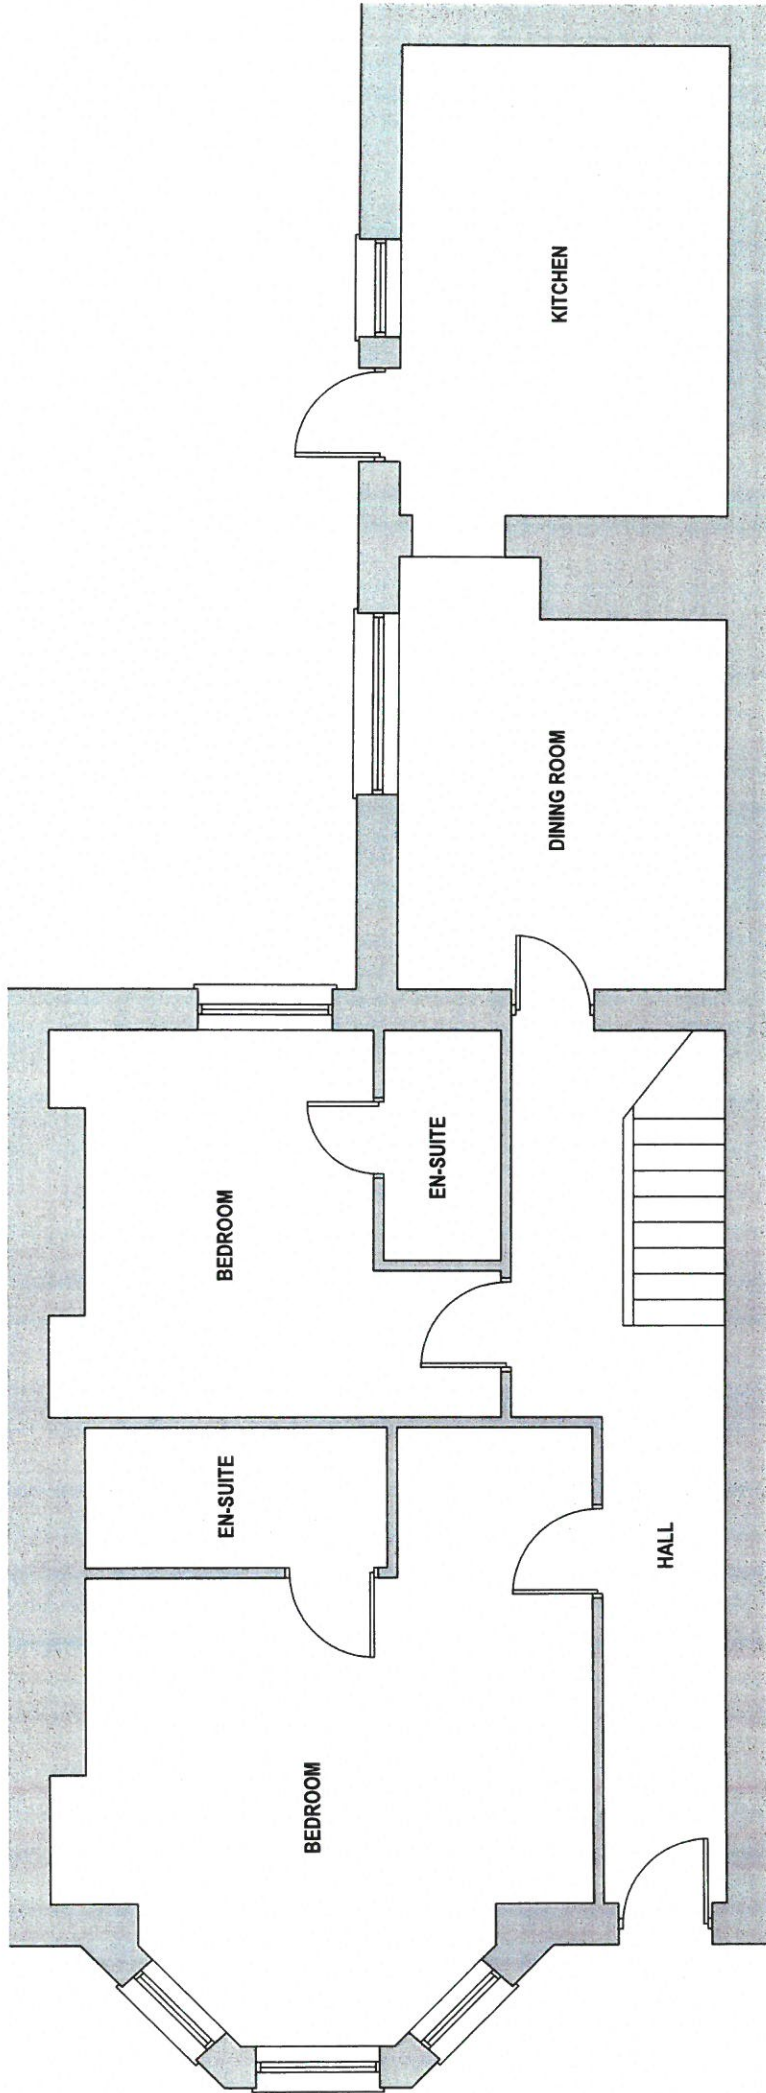


**GROUND FLOOR**



A. Cullor  
 Caernarfon Road  
 Y Felinheli  
 Gwynedd  
 E: info@bds-gwynedd.co.uk  
 T: 01248 235 093

© This drawing is the property of BDS Gwynedd and must not be used in whole or in part without their written permission. All measurements and areas or dimensions must be reported as BDS Gwynedd prior to works commencing. This drawing must not be scaled.

Address: **MENAI VIEW**  
 CAERNARFON, GWYNEDD  
 Title: **Existing GF Layout**  
 Drawn: HGJ Checked: - Date: 21/04/2016  
 Scale: 1:100@A3 Job: 12070 Drawing No: 12070.002  
 Rev: -

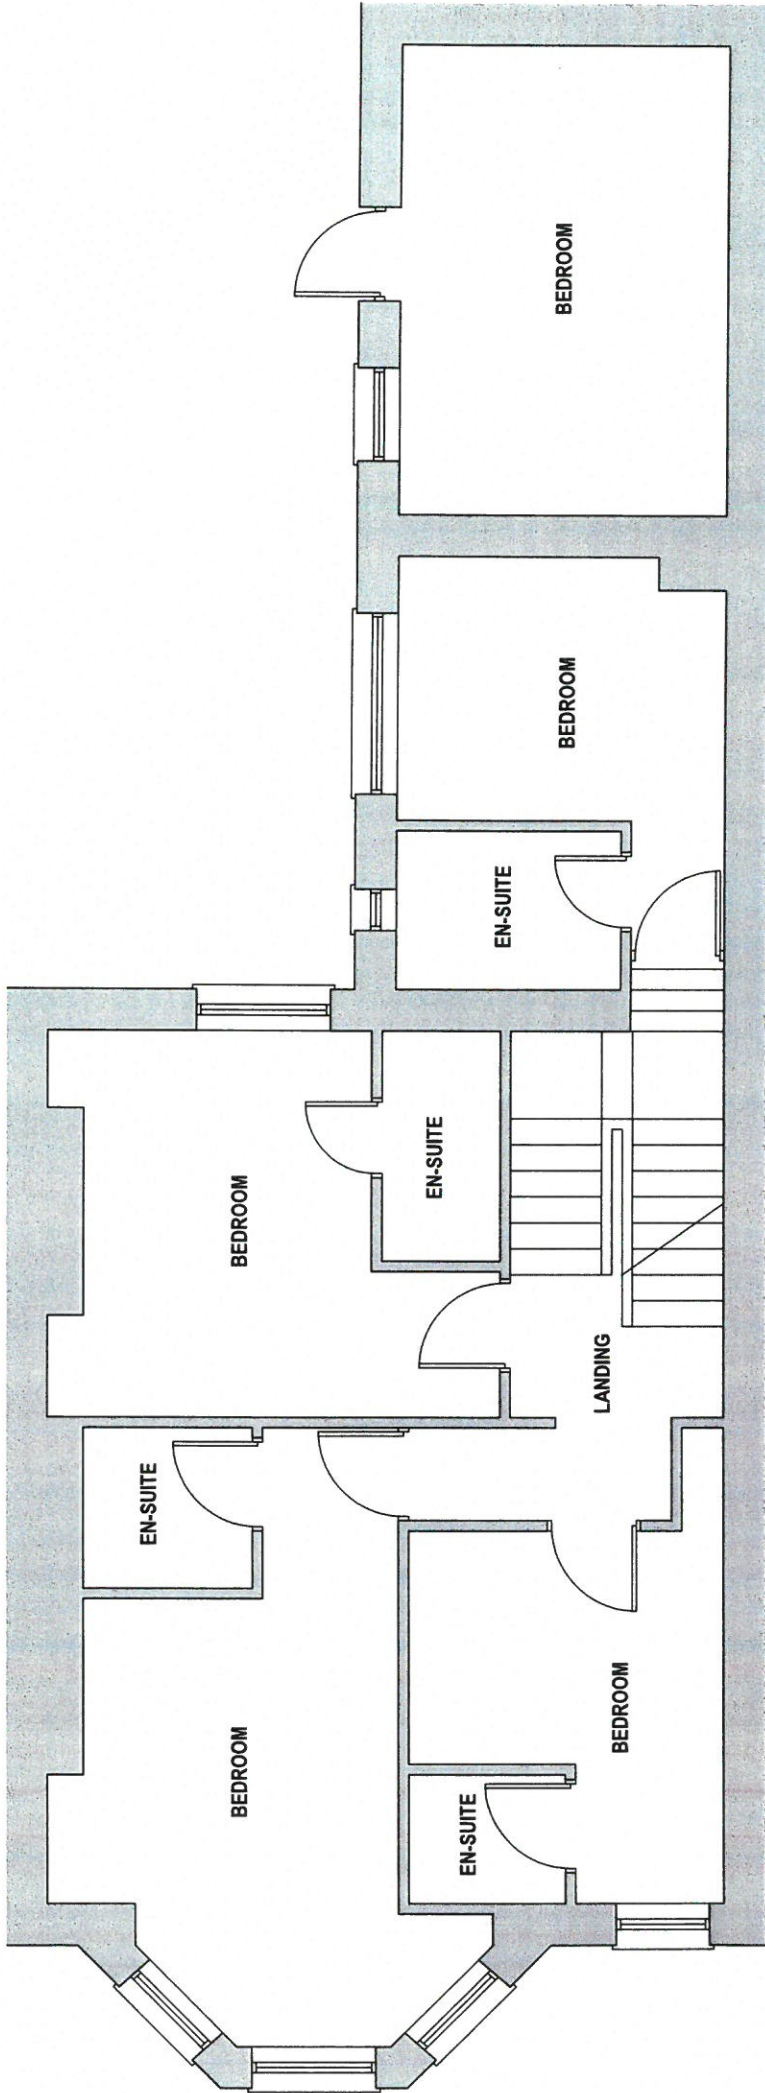

**FIRST FLOOR**

© The drawing is the property of BDS Gwynedd and must not be copied in whole or in part without their written permission. All drawings are subject to change without notice. BDS Gwynedd must be consulted prior to works commencing. This drawing must not be scaled.

Address: **MENAI VIEW**  
CAERNARFON, GWYNEDD

Title: **Existing FF Layout**

Drawn: H.G.J. Checked: - Date: 21/04/2016

Scale: 1:100@A3 Job: 12070 Drawing No: 12070.003 Rev: -




**BDS GWYNEDD**

A: Cullor  
Caernarfon Road  
Y Felinheli  
Gwynedd

E: info@bds-gwynedd.co.uk

T: 01246 295 093



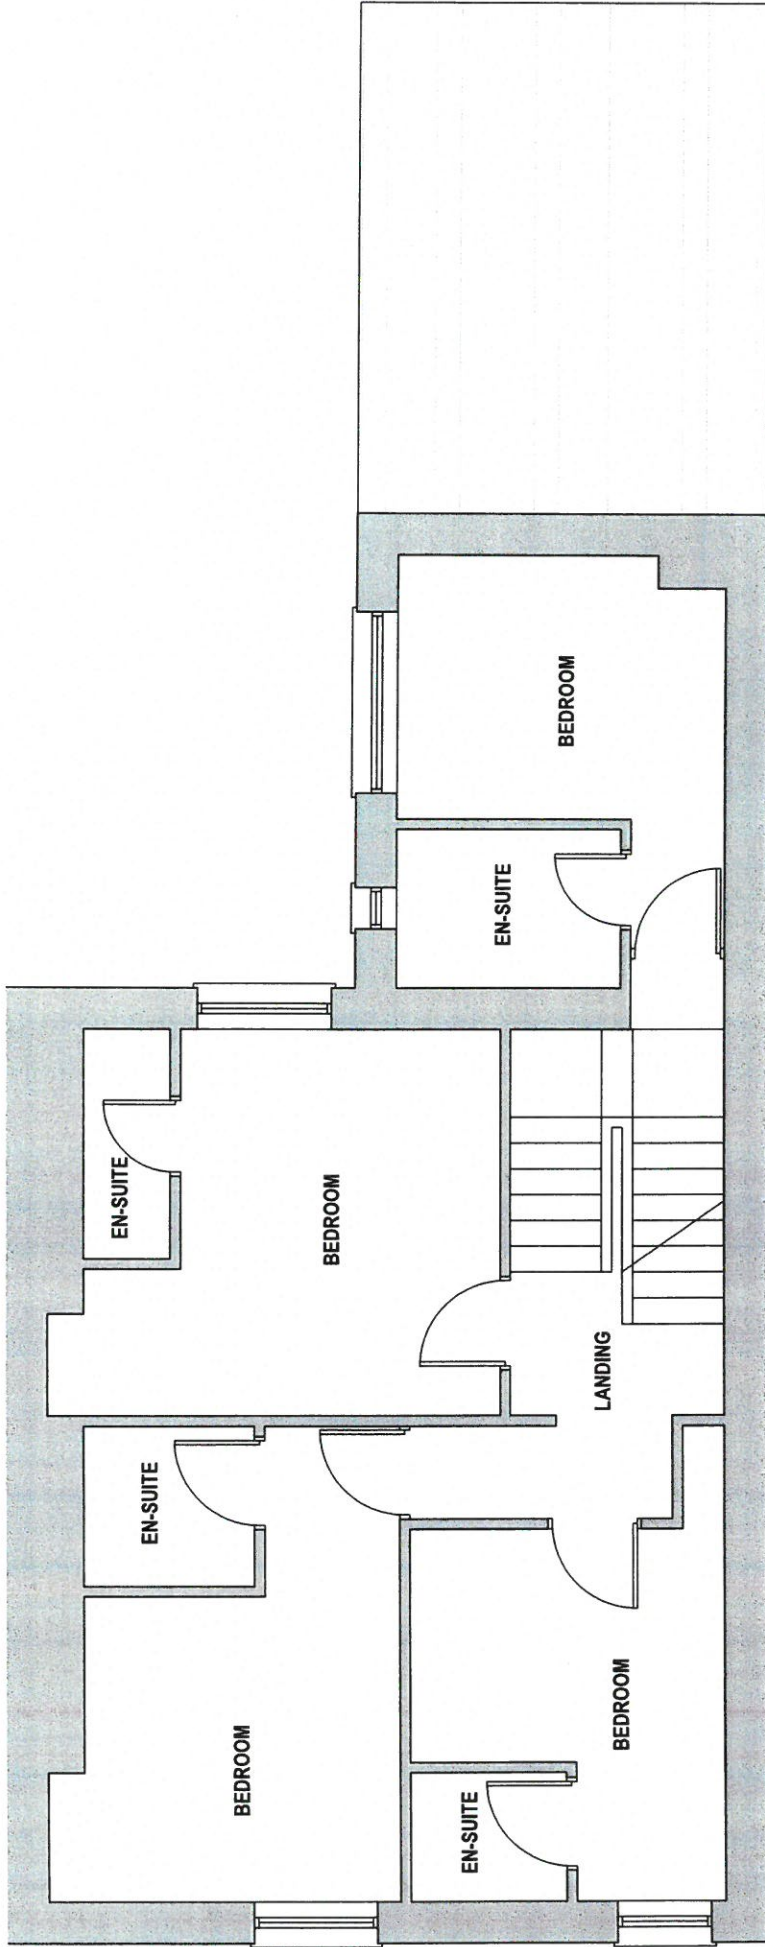

**SECOND FLOOR**

© The drawing is the property of BDS Gwynedd and must not be copied in whole or in part without their written permission. All discrepancies and errors or omissions must be reported to BDS Gwynedd prior to works commencing. This drawing must not be scaled.

Address: **MENAI VIEW**  
CAERNARFON, GWYNEDD

Title: **Existing SF Layout**

Drawn: HGJ Checked: - Date: 21/04/2016

Scale: 1:100@A3 Job: 12070 Drawing No: 12070.004


Rev: -



A: Cullor  
Caernarfon Road  
Y Felinheli  
Gwynedd

E: info@bds-gwynedd.co.uk

T: 01248 295 093

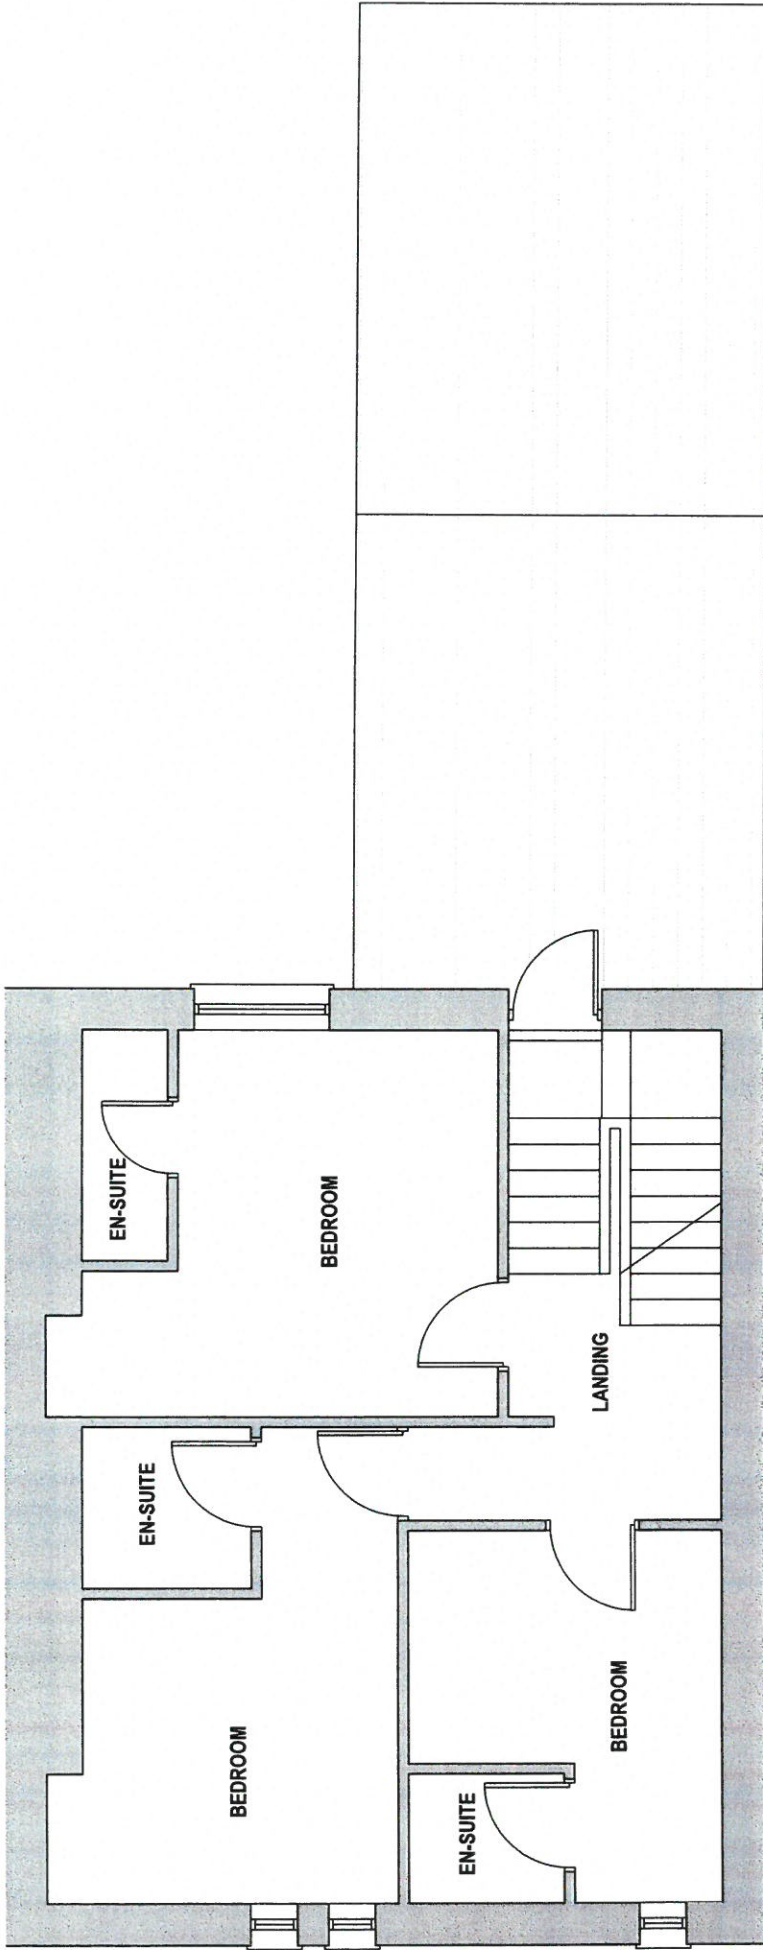

**THIRD FLOOR**



A: Cullor  
 Caernarfon Road  
 Y Felinheli  
 Gwynedd  
 E: info@bds-gwynedd.co.uk  
 T: 01248 296 093


© This drawing is the property of BDS Gwynedd and must not be copied in whole or in part without their written permission. All discrepancies and errors or omissions must be reported to BDS Gwynedd prior to works commencing. This drawing must not be scaled.

Address: **MENAI VIEW**  
 CAERNARFON, GWYNEDD

Title: **Existing TF Layout**

Drawn: HGJ Checked: - Date: 21/04/2016

Scale: 1:100@A3 Job: 12070 Drawing No: 12070.005 Rev: -

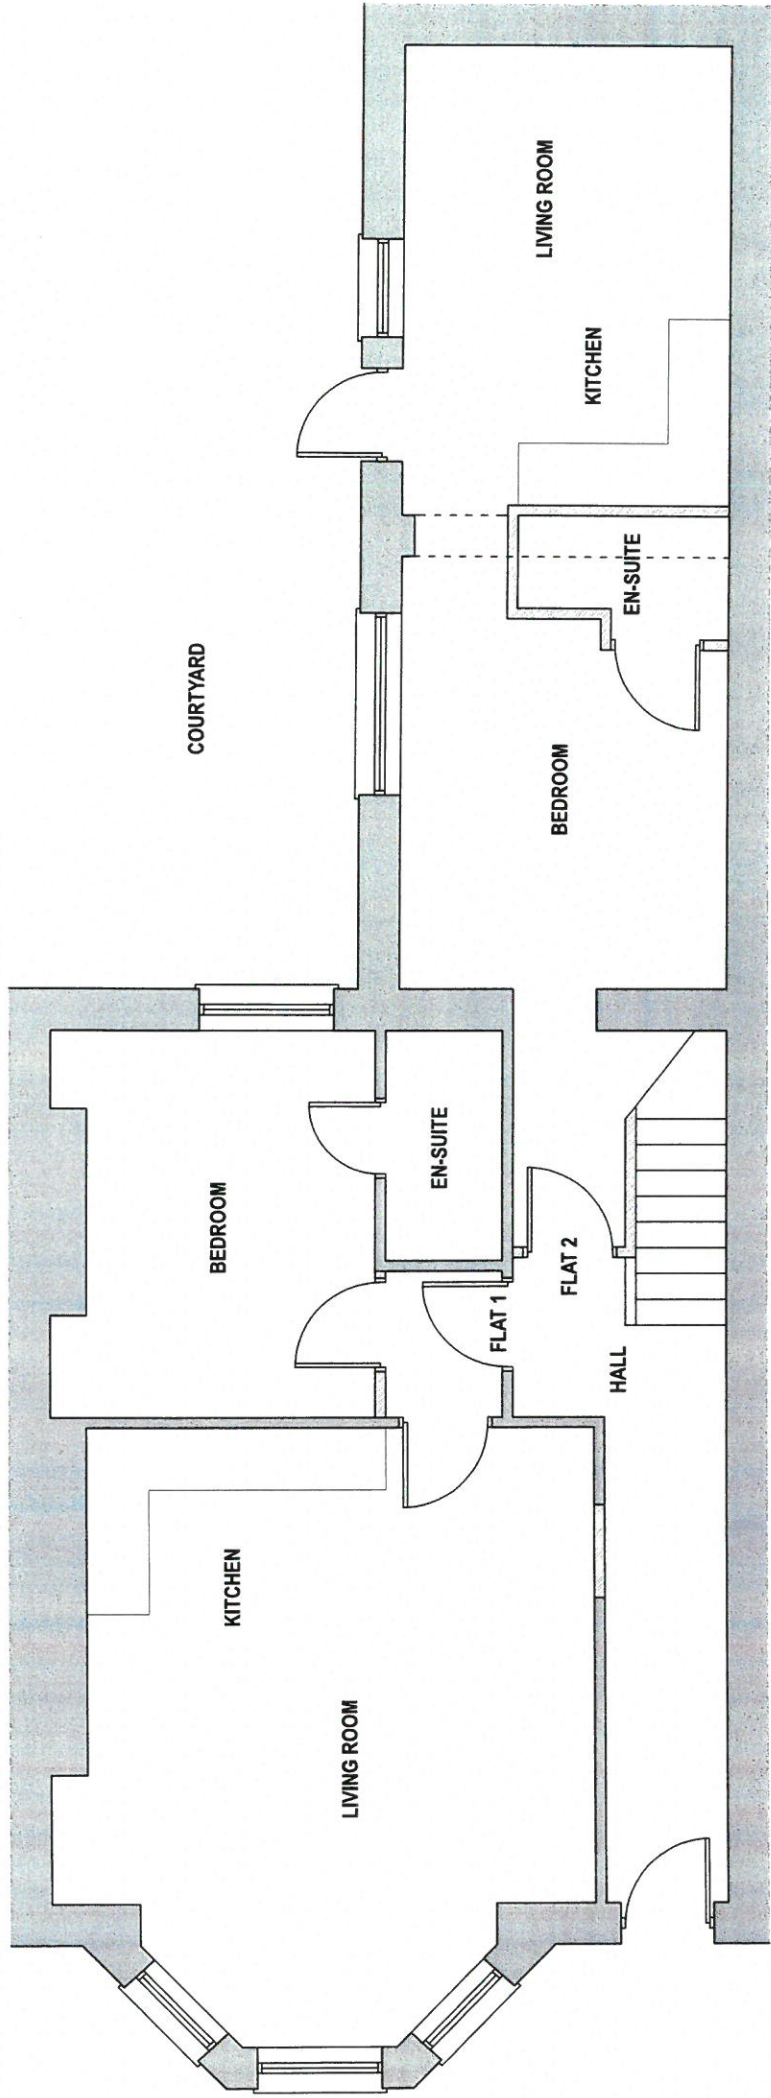

**GROUND FLOOR**

© This drawing is the property of BDS Gwynedd and must not be copied or in part without their written permission. All discrepancies and errors or omissions must be reported to BDS Gwynedd prior to work commencing. This drawing must not be scaled.

Address: **MENAI VIEW**  
CAERNARFON, GWYNEDD


**Proposed GF Layout**

Drawn: HGJ    Checked: -    Date: 21/04/2016    Rev: -  
Scale: 1:100@A3    Job: 12070    Drawing No: 12070.007



A: Cullor  
Caernarfon Road  
Y Felinheli  
Gwynedd  
E: info@bds-gwynedd.co.uk    T: 01248 285 083



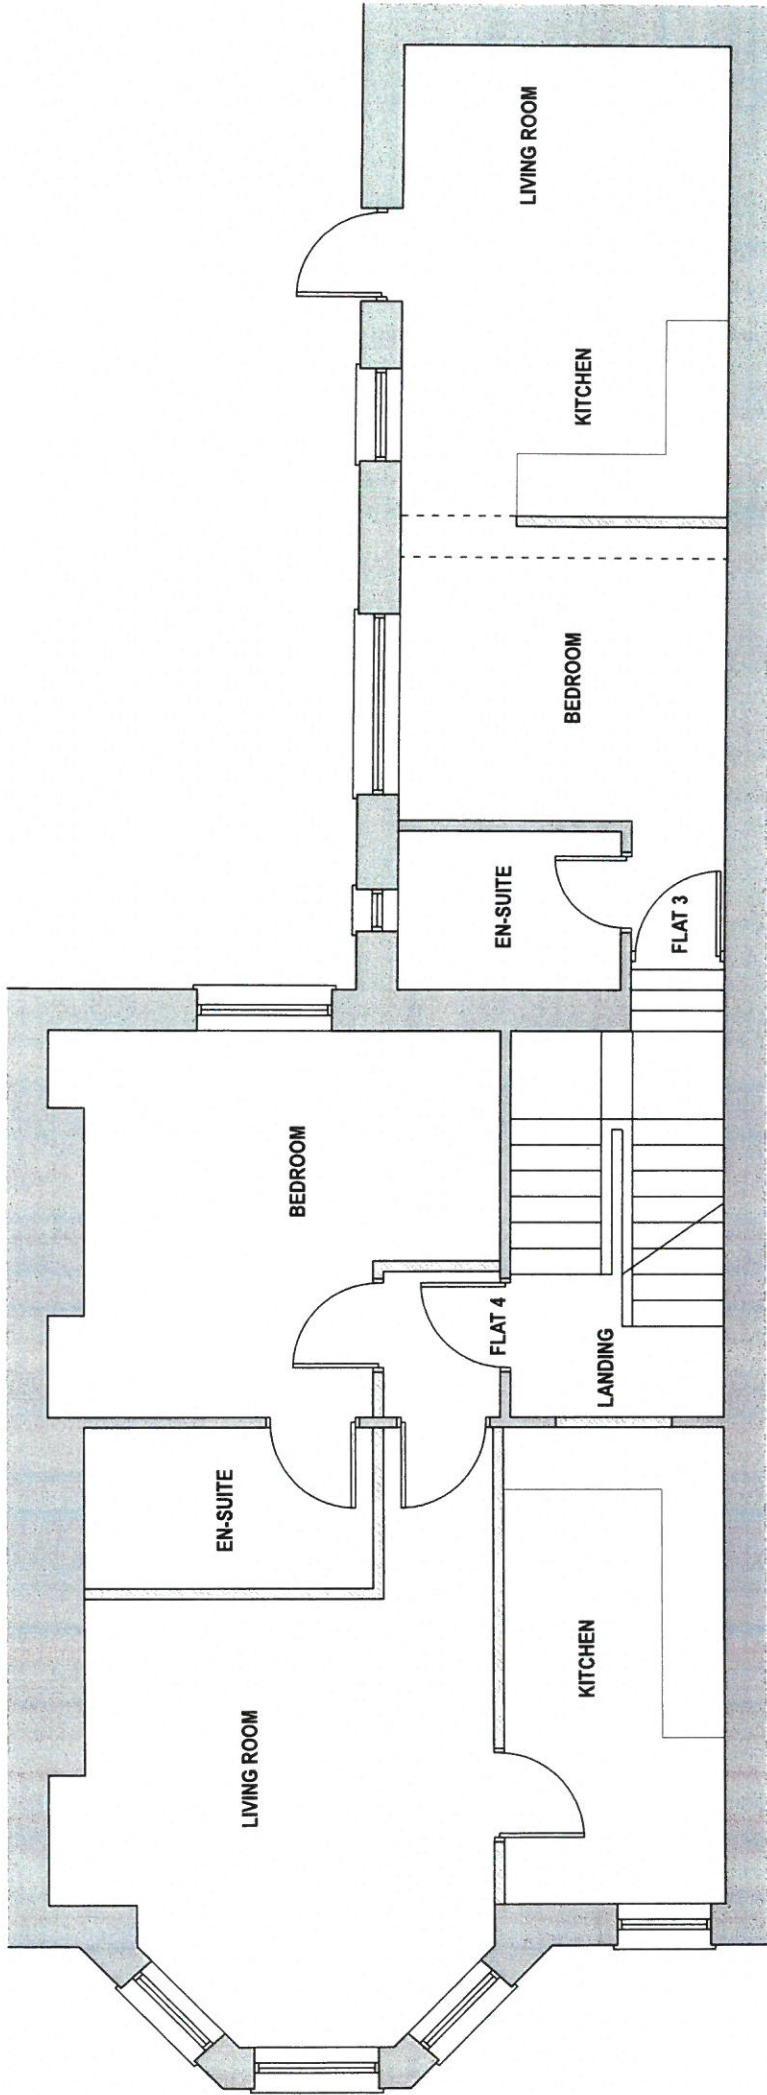

**FIRST FLOOR**



A: Cullor  
Caernarfon Road  
Y Feliheli  
Gwynedd  
E: info@bds-gwynedd.co.uk  
T: 01248 295 093


© This drawing is the property of BDS Gwynedd and must not be copied or in part without their written permission. All discrepancies and errors of omission must be reported to BDS Gwynedd prior to works commencing. This is a heavy load out for a table.

**MENAI VIEW**  
CAERNARFON, GWYNEDD

**Proposed FF Layout**

Address: -  
Title: -  
Drawn: HGJ  
Scale: 1:100@A3  
Checked: -  
Job: 12070  
Date: 21/04/2016  
Drawing No: 12070.008  
Rev: -



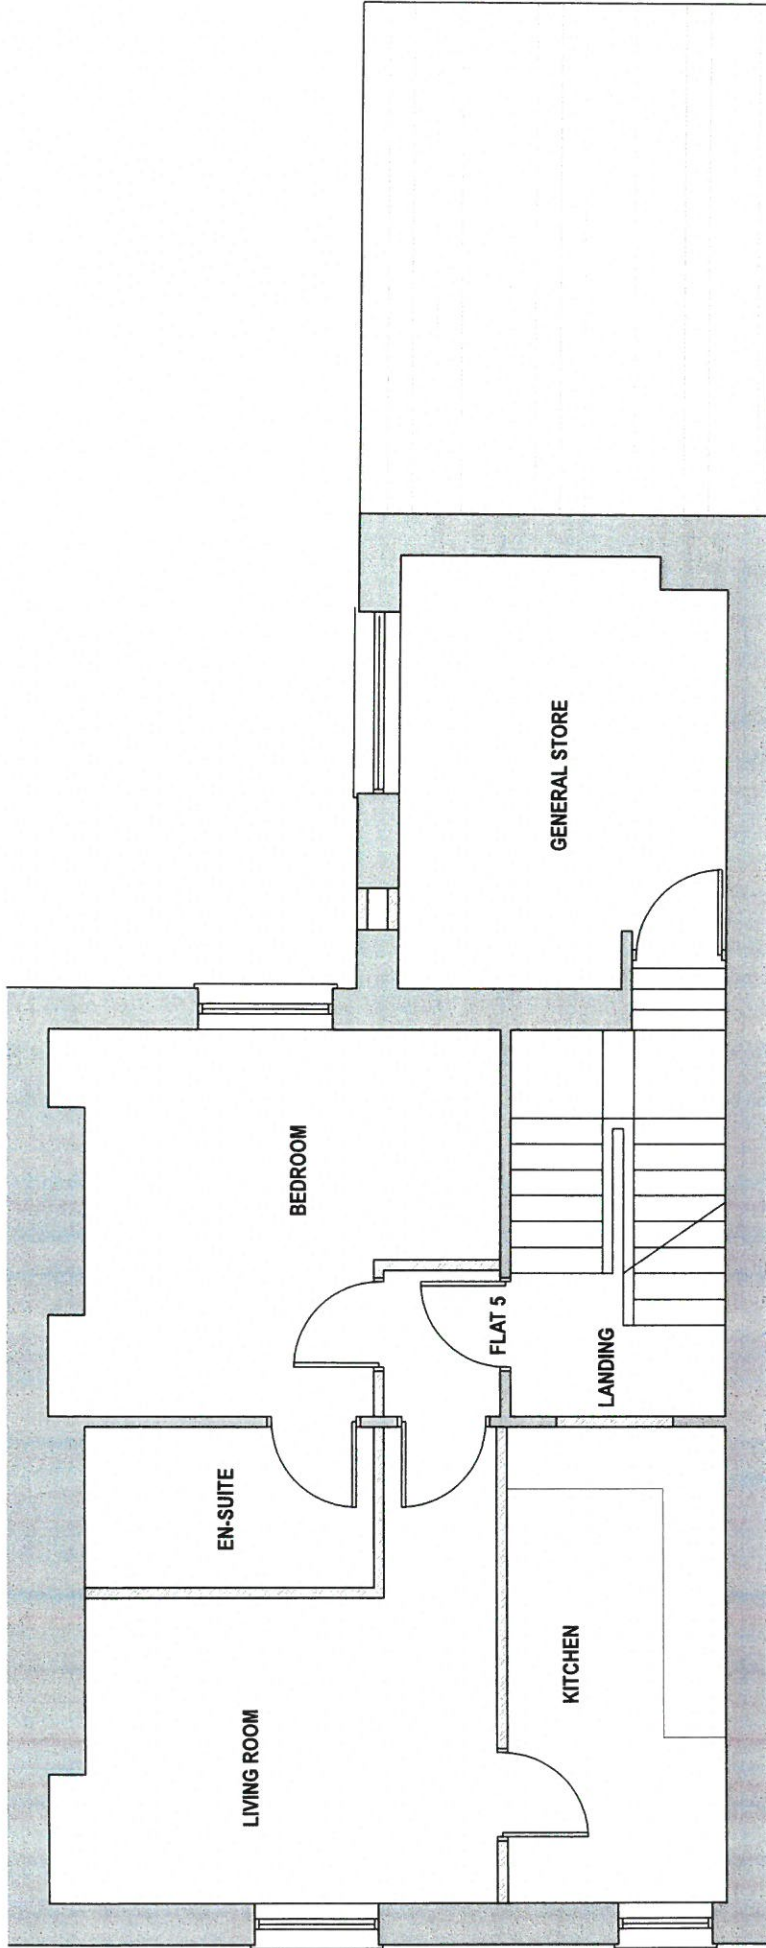

**SECOND FLOOR**

A: Cullor  
 Caernarfon Road  
 Y Felinheli  
 Gwynedd  
 E: info@bds-gwynedd.co.uk  
 T: 01248 295 083




Address: **MENAI VIEW**  
 CAERNARFON, GWYNEDD

**Proposed SF Layout**

Title: -  
 Drawn: HGJ  
 Checked: -  
 Date: 21/04/2016  
 Scale: 1:100@A3  
 Job: 12070  
 Drawing No: 12070.009  
 Rev: -

© This drawing is the property of BDS Gwynedd and should not be copied or used in any way without their written permission. All drawings and plans are for information only and should not be used for construction purposes. The drawing is not to be used for any other purpose.

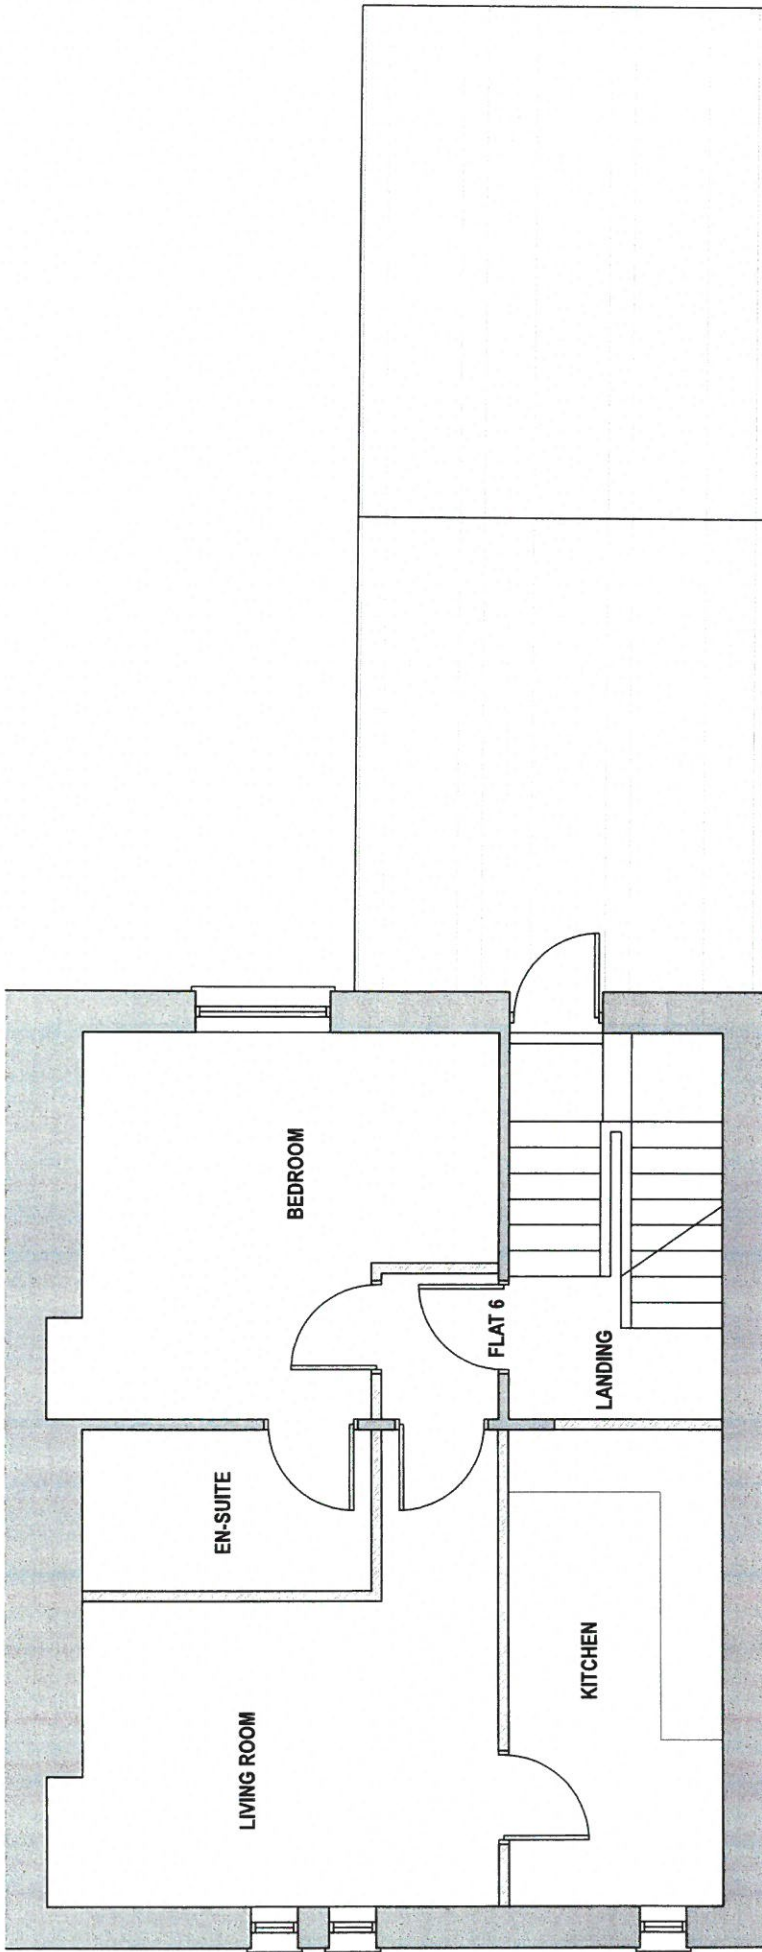

**THIRD FLOOR**

© This drawing is the property of BDS Gwynedd and must not be copied, in whole or in part, without their written permission. All dimensions and errors or omissions must be reported to BDS Gwynedd prior to works commencing. This drawing must not be scaled.

Address: **MENAI VIEW**  
CAERNARFON, GWYNEDD

Title: **Proposed TF Layout**

Drawn: HGJ Checked: - Date: 21/04/2016

Scale: 1:100@A3 Job: 12070 Drawing No: 12070.010

Rev: -



**BDS GWYNEDD**

A: Cullor  
Caernarfon Road  
Y Felinheli  
Gwynedd

E: info@bds-gwynedd.co.uk  
T: 01246 256 083