

Rhif y Cais / Application Number : C16/1154/41/LL

Cynllun lleoliad ar gyfer adnabod y safle yn unig. Dim i raddfa.  
Location Plan for identification purposes only. Not to scale.




Atgynhyroli y map hon o Ddauwydd yr Ordnance Survey gyda chaniatâd yr Ordnance Survey ar ran Rheolwr Llyfrfa Ei Mawrhydi. © Harriainn y Goron.  
Mae atgynhyrchu heb ganiatâd yn torri hawlfraint y Goron a gall hysbysu anaf i'w hysbysu i'r Cynllun Gwynedd - 100223357 - 2006

This map is reproduced from Ordnance Survey material with the permission of Ordnance Survey on behalf of the Controller of Her Majesty's Stationery Office. © Crown copyright.  
Unauthorized reproduction infringes Crown copyright and may lead to prosecution or civil proceedings.  
Cynllun Gwynedd - 100223357 - 2006



## Penarth Fawr, Chwilog, Pwllheli, LL53 6PR

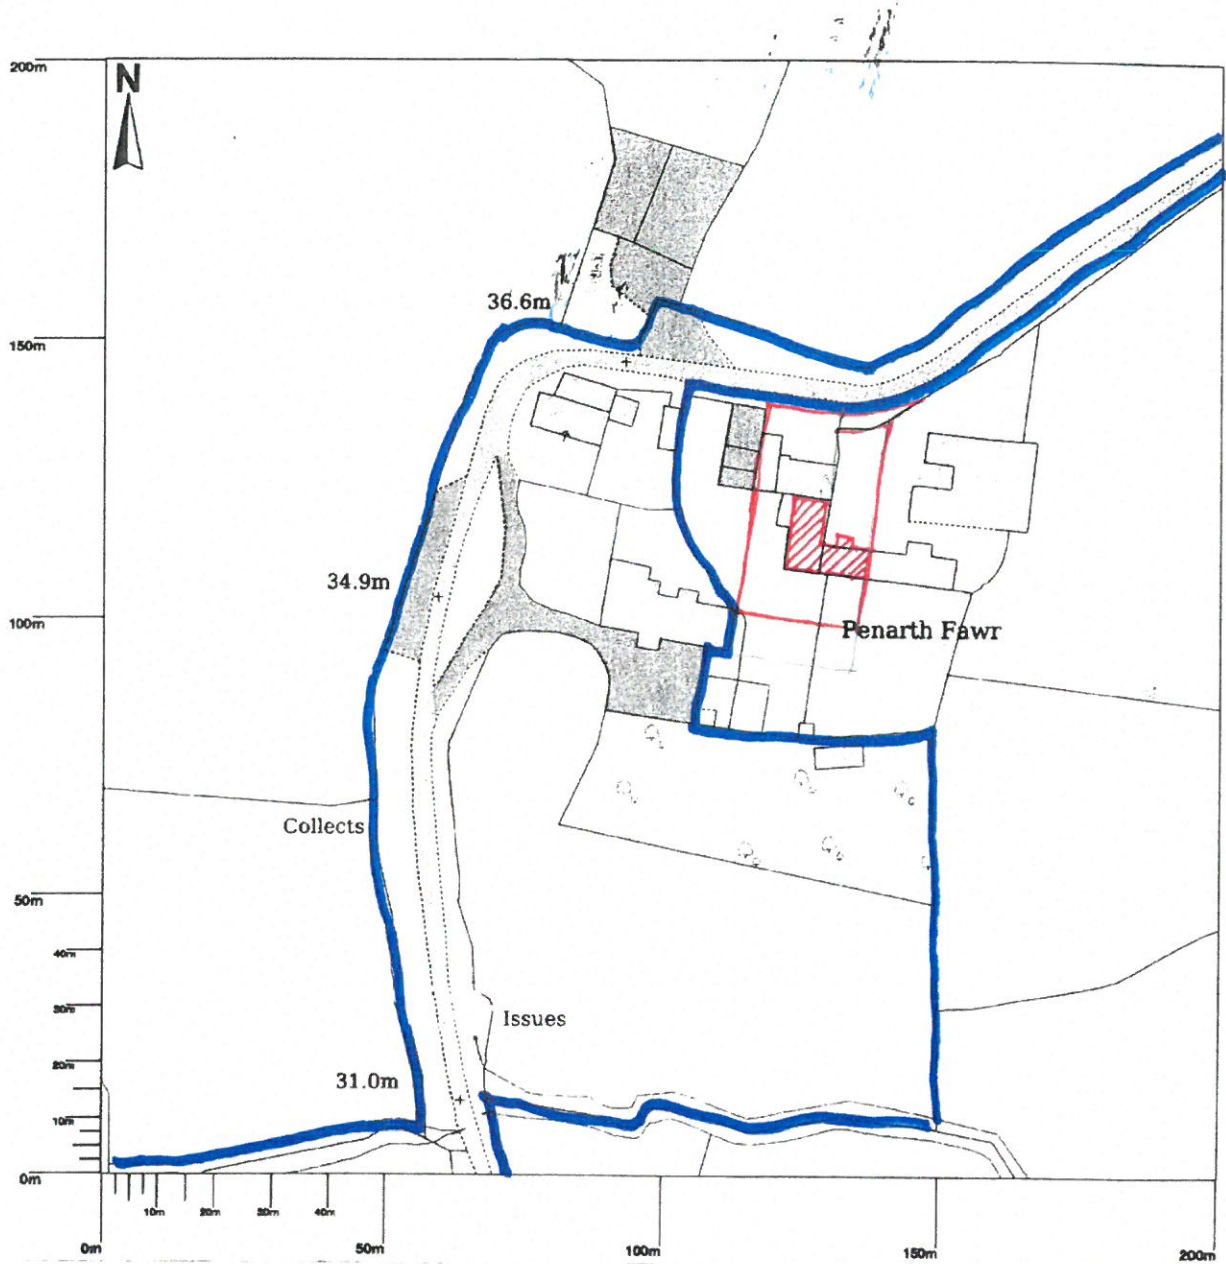


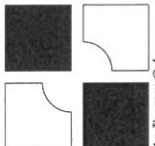
<p>Ap Thomas Cyf. Unit 13b Llys Onnen Parc Menai Bangor Gwynedd LL57 4DF 01248 670353 www.ap-thomas.com info@ap-thomas.com</p>		<p>© This drawing is copyright of Ap Thomas Cyf. and must not be copied or reproduced in any format in whole or part thereof without written consent.</p> <p>Produced from the Ordnance Survey National Geographic Database and incorporating surveyed revision available at this date. © Crown Copyright 2009 OS COPY LICENCE REF: LUG0287</p>	DATE : 14.06.2016    SCALE : 1:1250
			DRAWN: LAG    CHECKED: AMJ
			JOB. <b>Penarth Fawr, Chwilog, Gwynedd</b>
			DRG. <b>Cynllun Lleoliad</b>
JOB NO. 5145	DRG. REF. (9-) 1000	REV. *	

DATE : 17.12.2015 SCALE : 1:100  
 DRAWN: LAG CHECKED: AMJ  
 JOB: Penarth Fawr,  
 Chwillog,  
 Gwynedd  
 DRG: Cynllun Llavr Gwaelod  
 Presennol  
 JOB NO. DRG. REF. REV.  
 5145 (00)01 A

© This drawing is copyright of Ap Thomas Cyl. whole or part thereof without written consent.  
 and must not be copied or reproduced in any format in

A 20.09.2016 Cynllun ddiwygiedig: LAG


**CAIS CYNILLUNIO**





Ap Thomas Cyl.  
 Llyfr 13b  
 Ys Olypan  
 Pwll Wnail  
 Bangor  
 Gwynedd  
 LL57 4DF  
 01248 670455  
 www.apthomas.com  
 info@ap-thomas.com


**CYFANSWM ARWYNEBDD - 105m<sup>2</sup>**

Rhan o'r adeilad i'w ddyrchweli a'i adeiladu fel than o'r ly fforddiadwy sydd gyfystur a 25% o gyfanswm arwynebedd llawr yr uned i gyd.

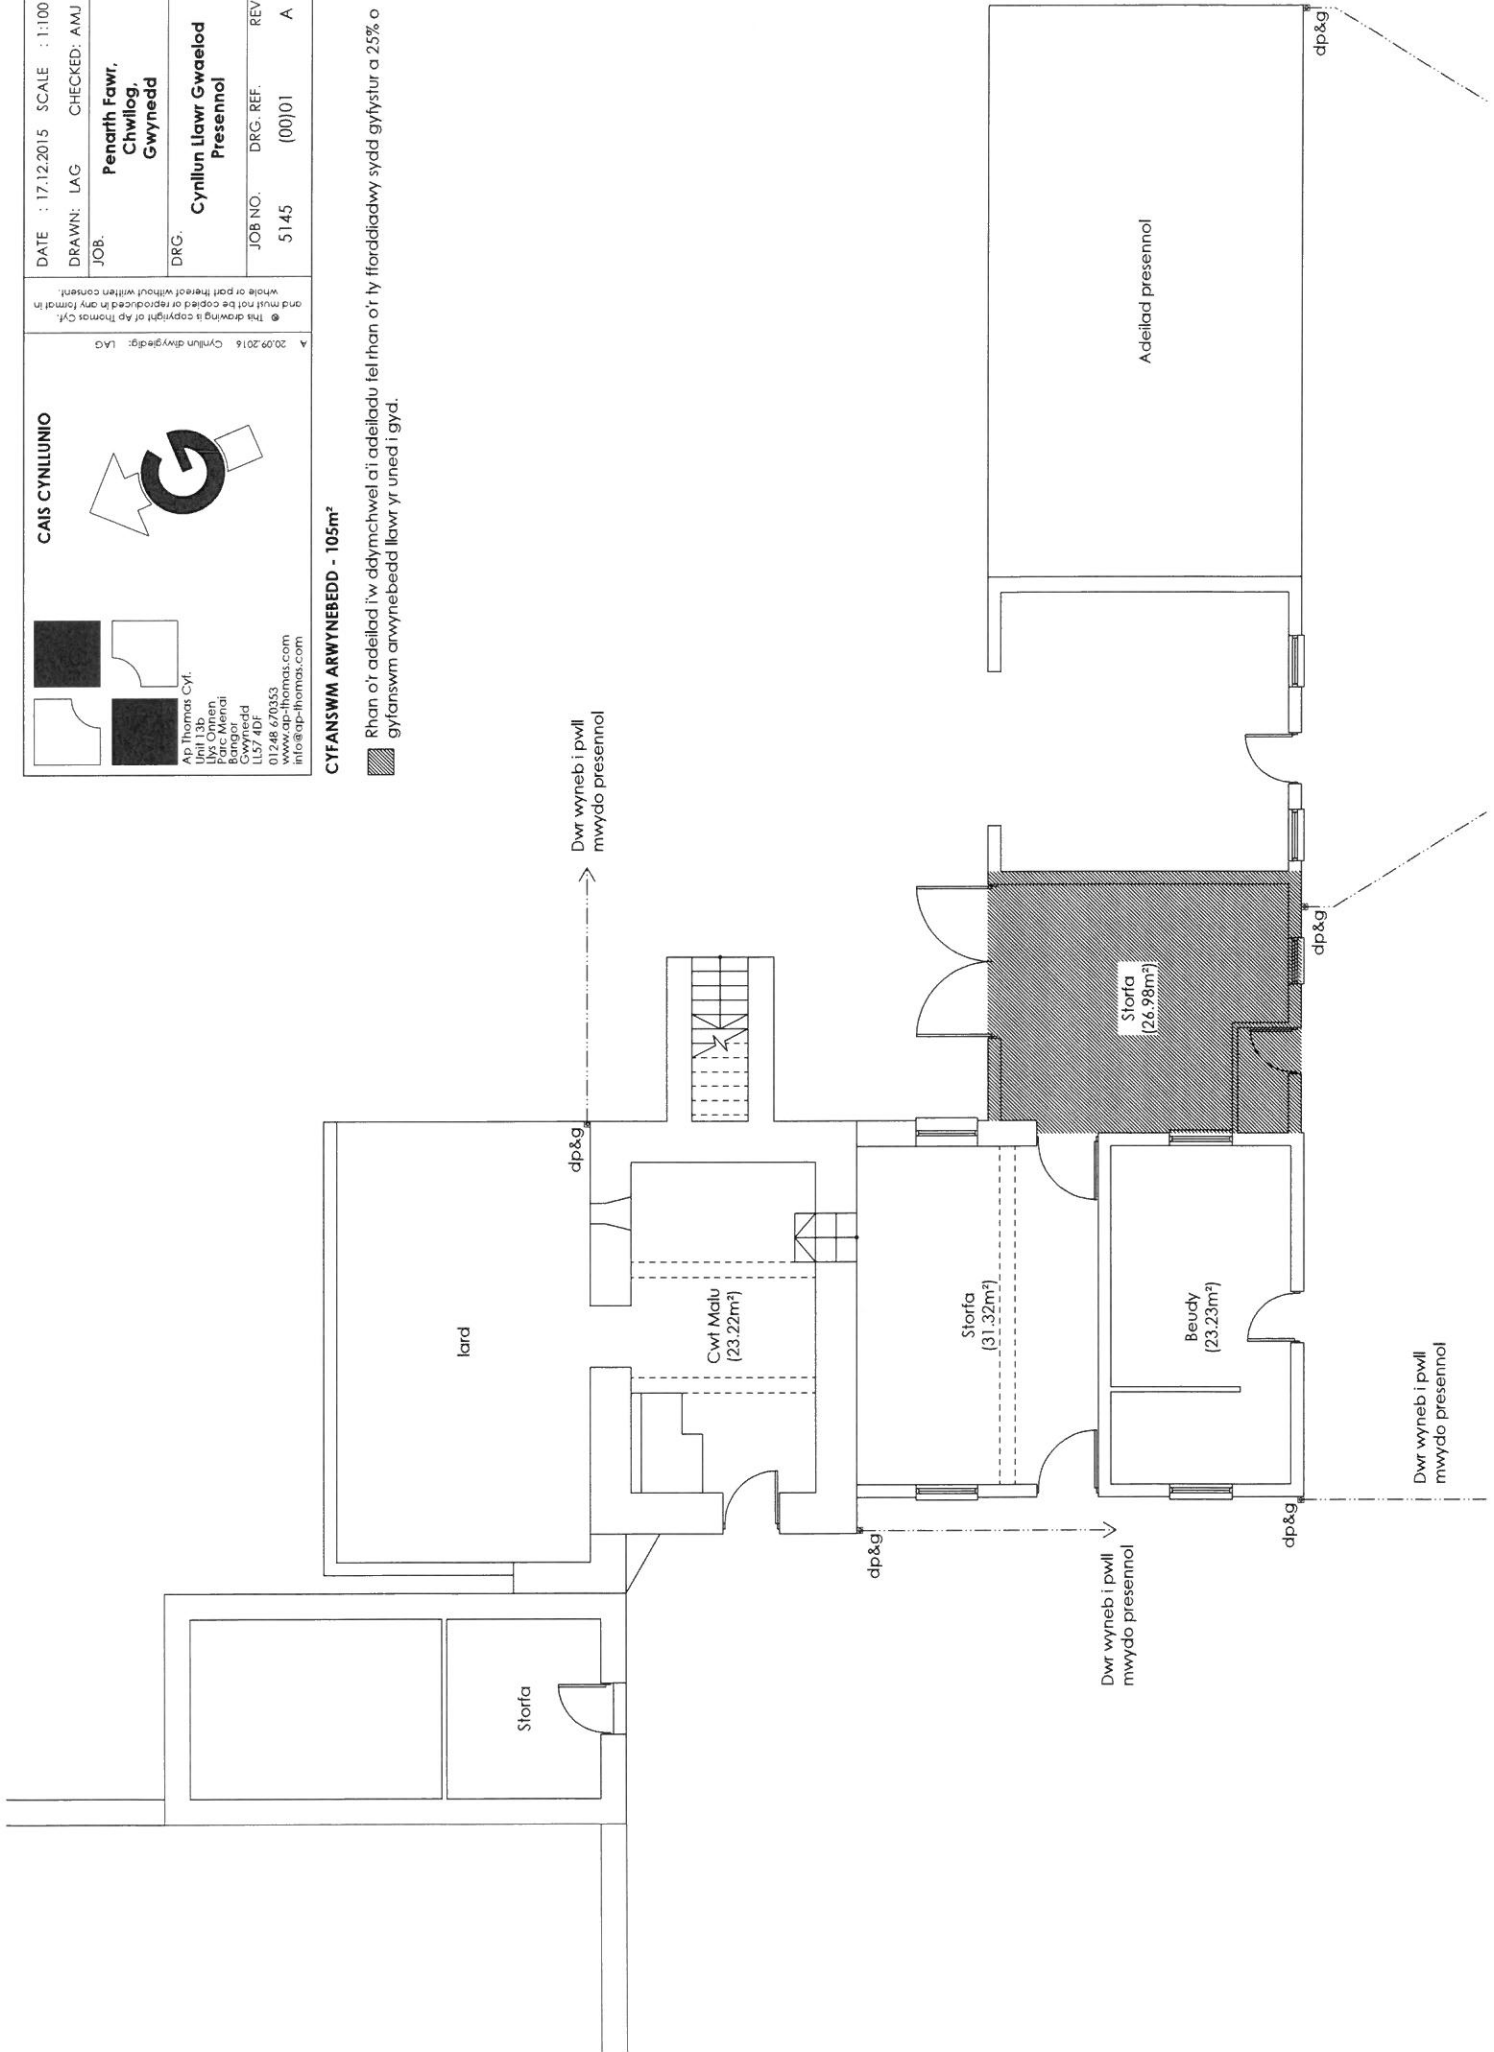

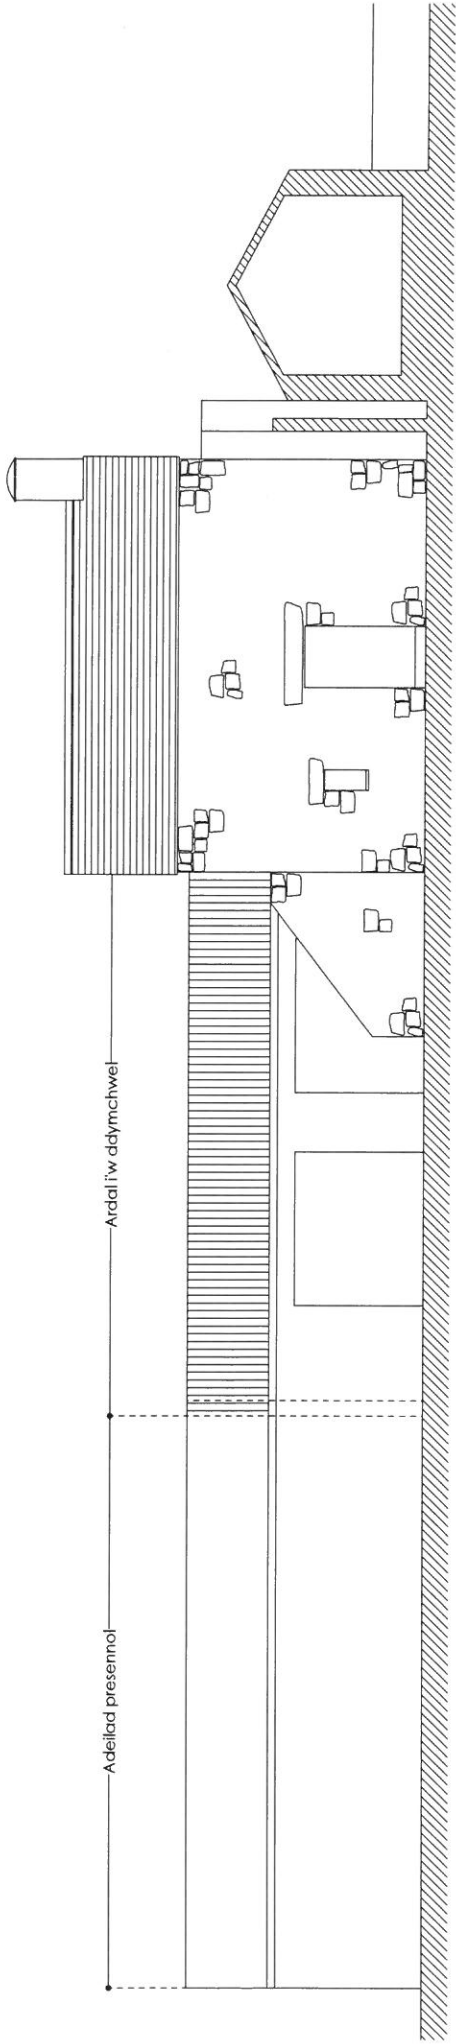

Dyrlid Gogleddol

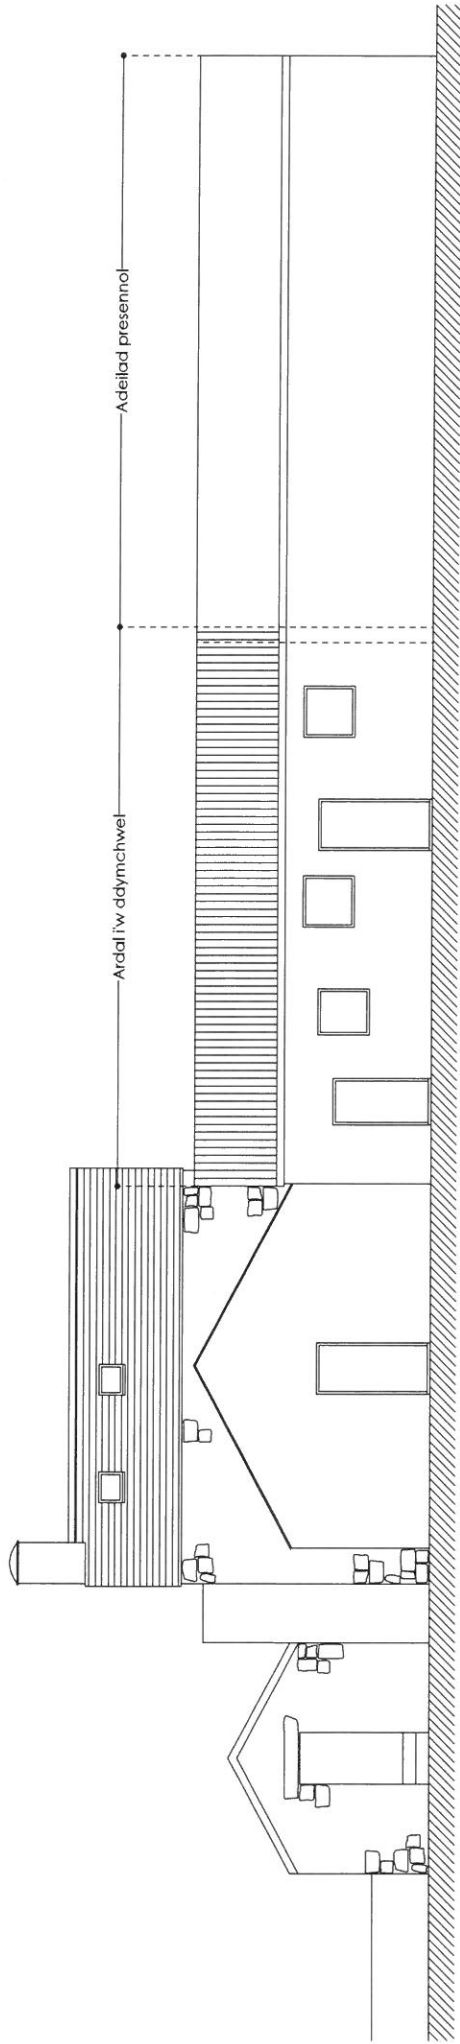


Dyrlid Deheuol

**Goffenladdau:**

T6 - T6 Rhychiog  
 Murlau - Rendir llyfn  
 Drysau a Ffenestri - Pren

**CAIS CYMLUNIO**




Ap Thomas Cyl.  
 Unit 13b  
 Llys Orllewin  
 10, Llanfrynog  
 Bangor  
 Gwynedd  
 LL57 4DF  
 01248 679355  
 info@ap-thomas.com


A 20/09/2016 Cynllun dwygyddig: LAG

© This drawing is copyright of Ap Thomas Cyl.  
 and must not be copied or reproduced in any format  
 whole or part thereof without written consent.

DATE : 17.12.2015	SCALE : 1:100
DRAWN: LAG	CHECKED: AMJ
JOB:	<b>Penarth Fawr, Chwillog, Gwynedd</b>
DRG.	<b>Drychladdau Presennol</b>
JOB NO.	5145
DRG. REF.	(00)04
REV.	A

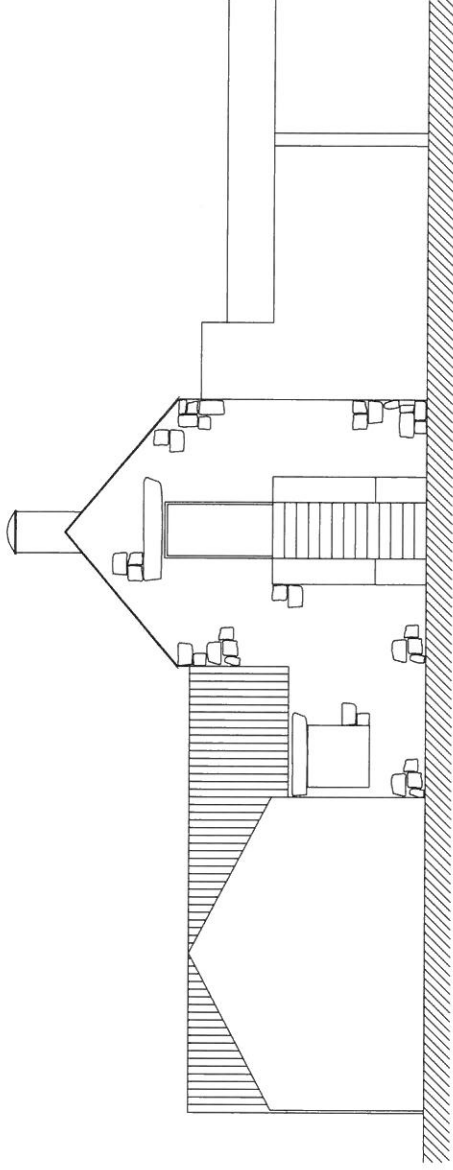

Drychliad Dwyreiniol

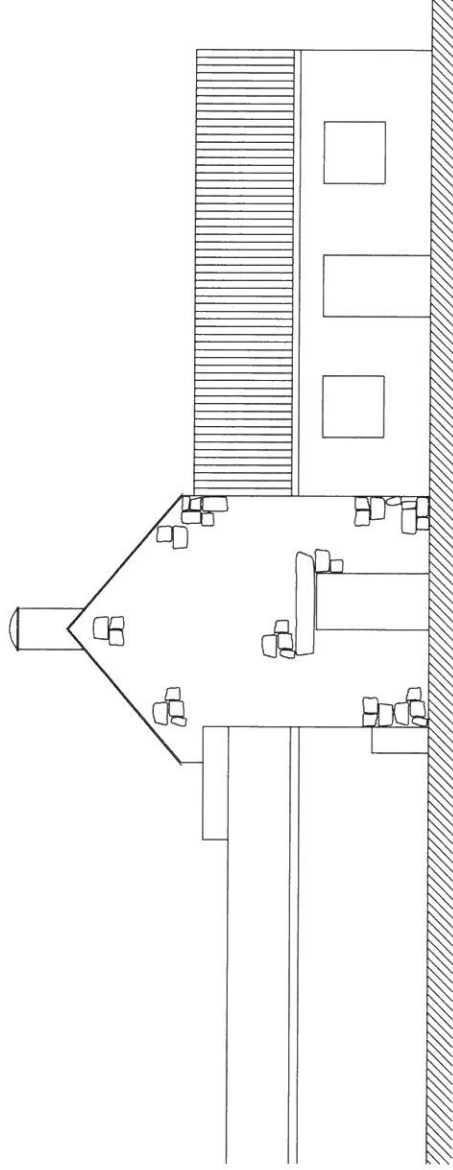

Drychliad Orllewinol

**Gorffennellau:**

Tŷ - Tŷ Rhychiog  
 Muriau - Kenda'r llyfn  
 Drysau a Ffenesiri - Pren

**CAIS CYMLUNIO**

Ap Thomas Cyl.  
 Unit 13b  
 Llys Onnen  
 Parc Penrhos  
 Bangor  
 Gwynedd  
 LL57 4DF  
 01248 270353  
 www.apthomas.com  
 info@ap-thomas.com

© This drawing is copyright of Ap Thomas Cyl.  
 and must not be copied or reproduced in any form in  
 whole or part hereof without written consent.

DATE : 17.12.2015	SCALE : 1:100
DRAWN: LAG	CHECKED: AMJ
JOB: Penarth Fawr, Chwillog, Gwynedd	
DRG.: Drychiadau Presennol	
JOB NO. 5145	DRG. REF. [00]05
	REV. *

**CAIS CYNILLUNIO**

Ap Thomas Cyl,  
Unit 13b  
1st Floor  
Bangor  
Gwynedd  
LL57 4DF  
01248 674155  
www.ap-thomas.com  
info@ap-thomas.com


A 20.09.2016 Cynllun ddiwydiol: LAG

© This drawing is copyright of Ap Thomas Cyl and must not be copied or reproduced in any form in whole or part thereof without written consent.

DATE : 23.06.2016 SCALE : 1:200  
DRAWN: LAG CHECKED: AMJ  
JOB: Penarth Fawr, Chwillog, Gwynedd  
DRG: Cynllun Safle Presennol

JOB NO. 5145 DRG. REF. (90)01 REV. A

▨ Ardal i'w addymchwel

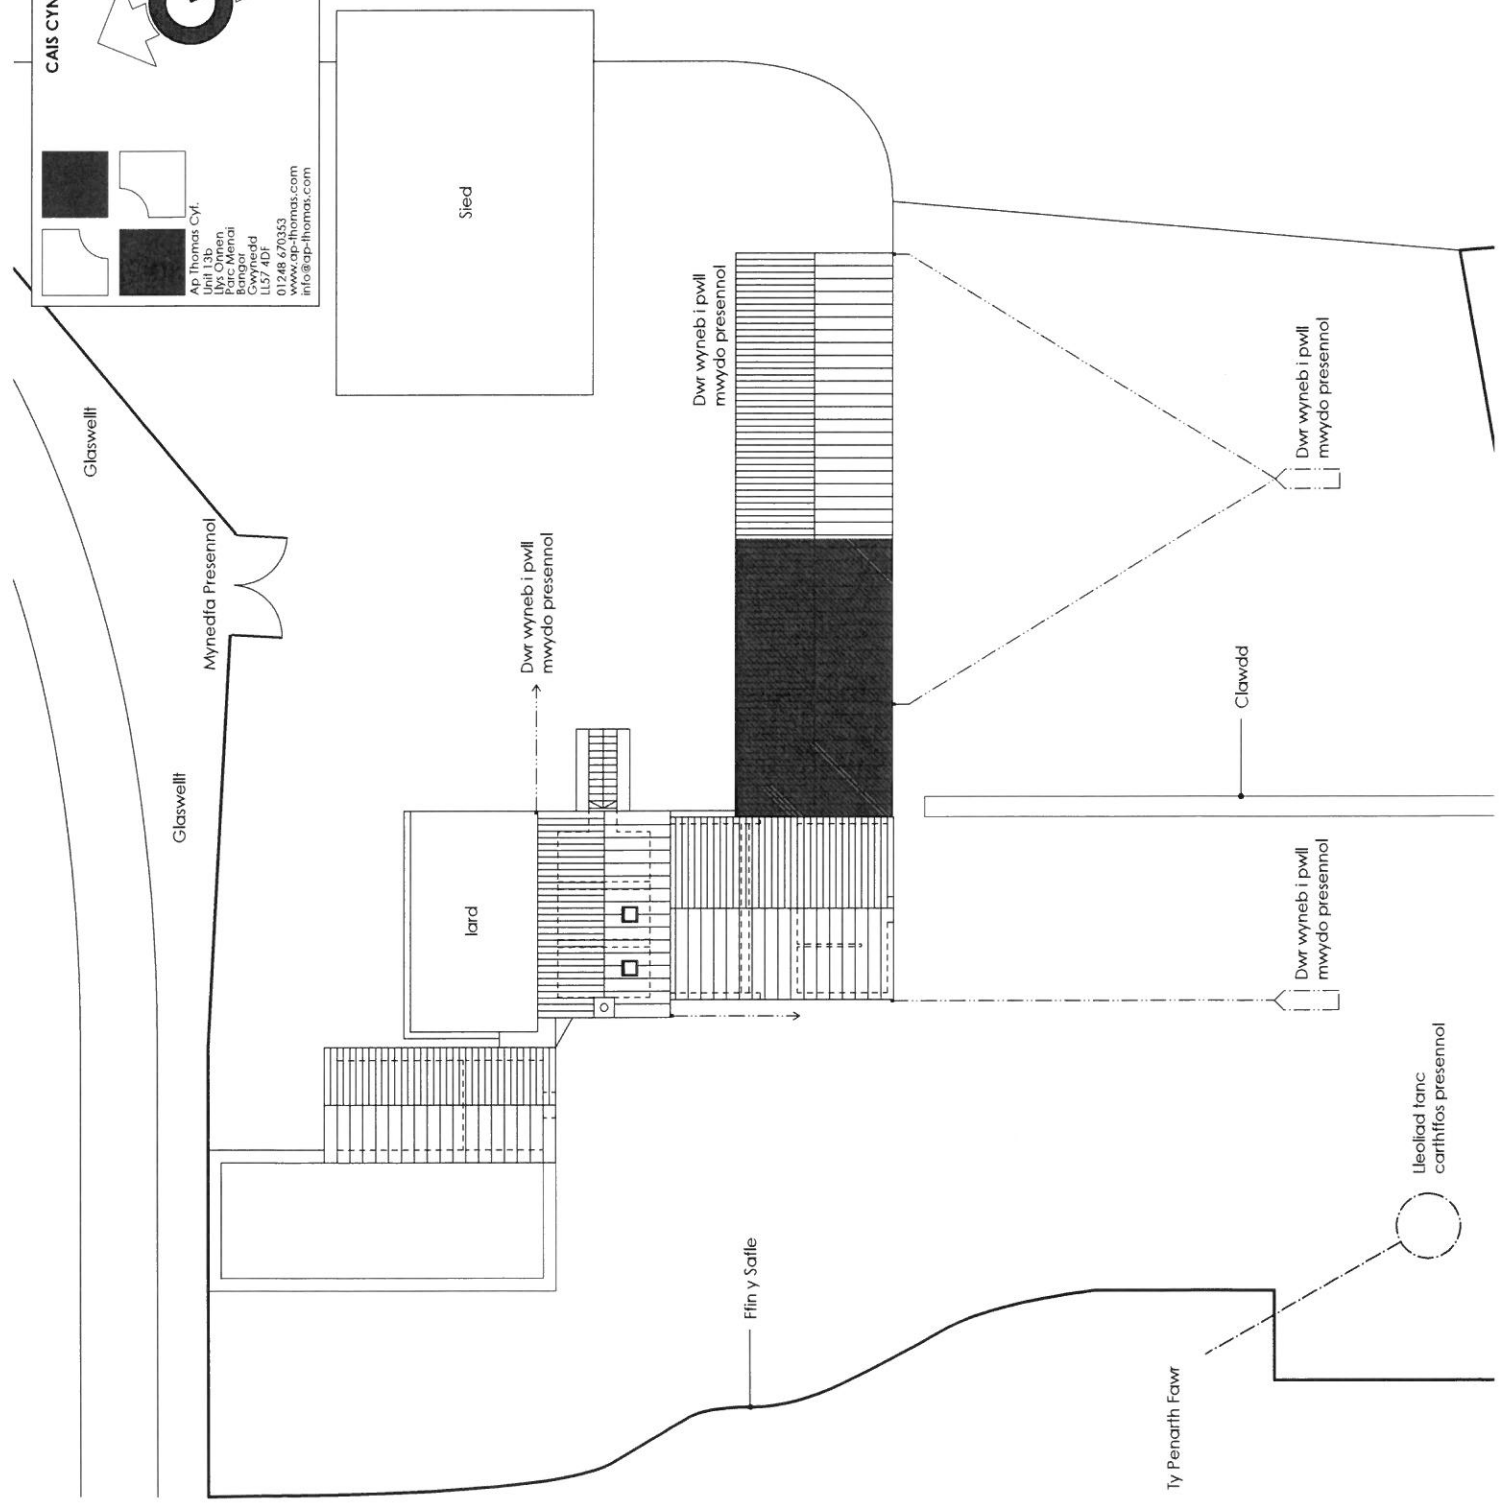

**CAIS CYNILLUNIO**


Ap Thomas Cyf.  
 Unit 13b  
 Llys O'Brien  
 Castellon  
 Bangor  
 Gwynedd  
 LL57 4DF  
 01248 670353  
 info@ap-thomas.com



20/09/2016 Cynllun dwyrgedig: LAL  
 15/09/2016 Modurdy wedi ei ddiennu: LAG  
 14/07/2016 Cynllun dwyrgedig: LAG

© This drawing is copyright of Ap Thomas Cyf.  
 and must not be copied or reproduced in any format in  
 whole or part thereof without written consent.

DATE : 17.12.2015 SCALE : 1:100  
 DRAWN: LAG CHECKED: AMJ  
 JOB: Penarth Fawr,  
 Chwillog,  
 Gwynedd  
 DRG.: Cynllun Llaur Gwaelod  
 Bwrleodedig  
 JOB NO. 5145 DRG. REF. (20)01 REV. C

**CYFANSWM ARWYNEBDD LLAWR TY UNLLAWR FORDDIADWY - 105m<sup>2</sup>**

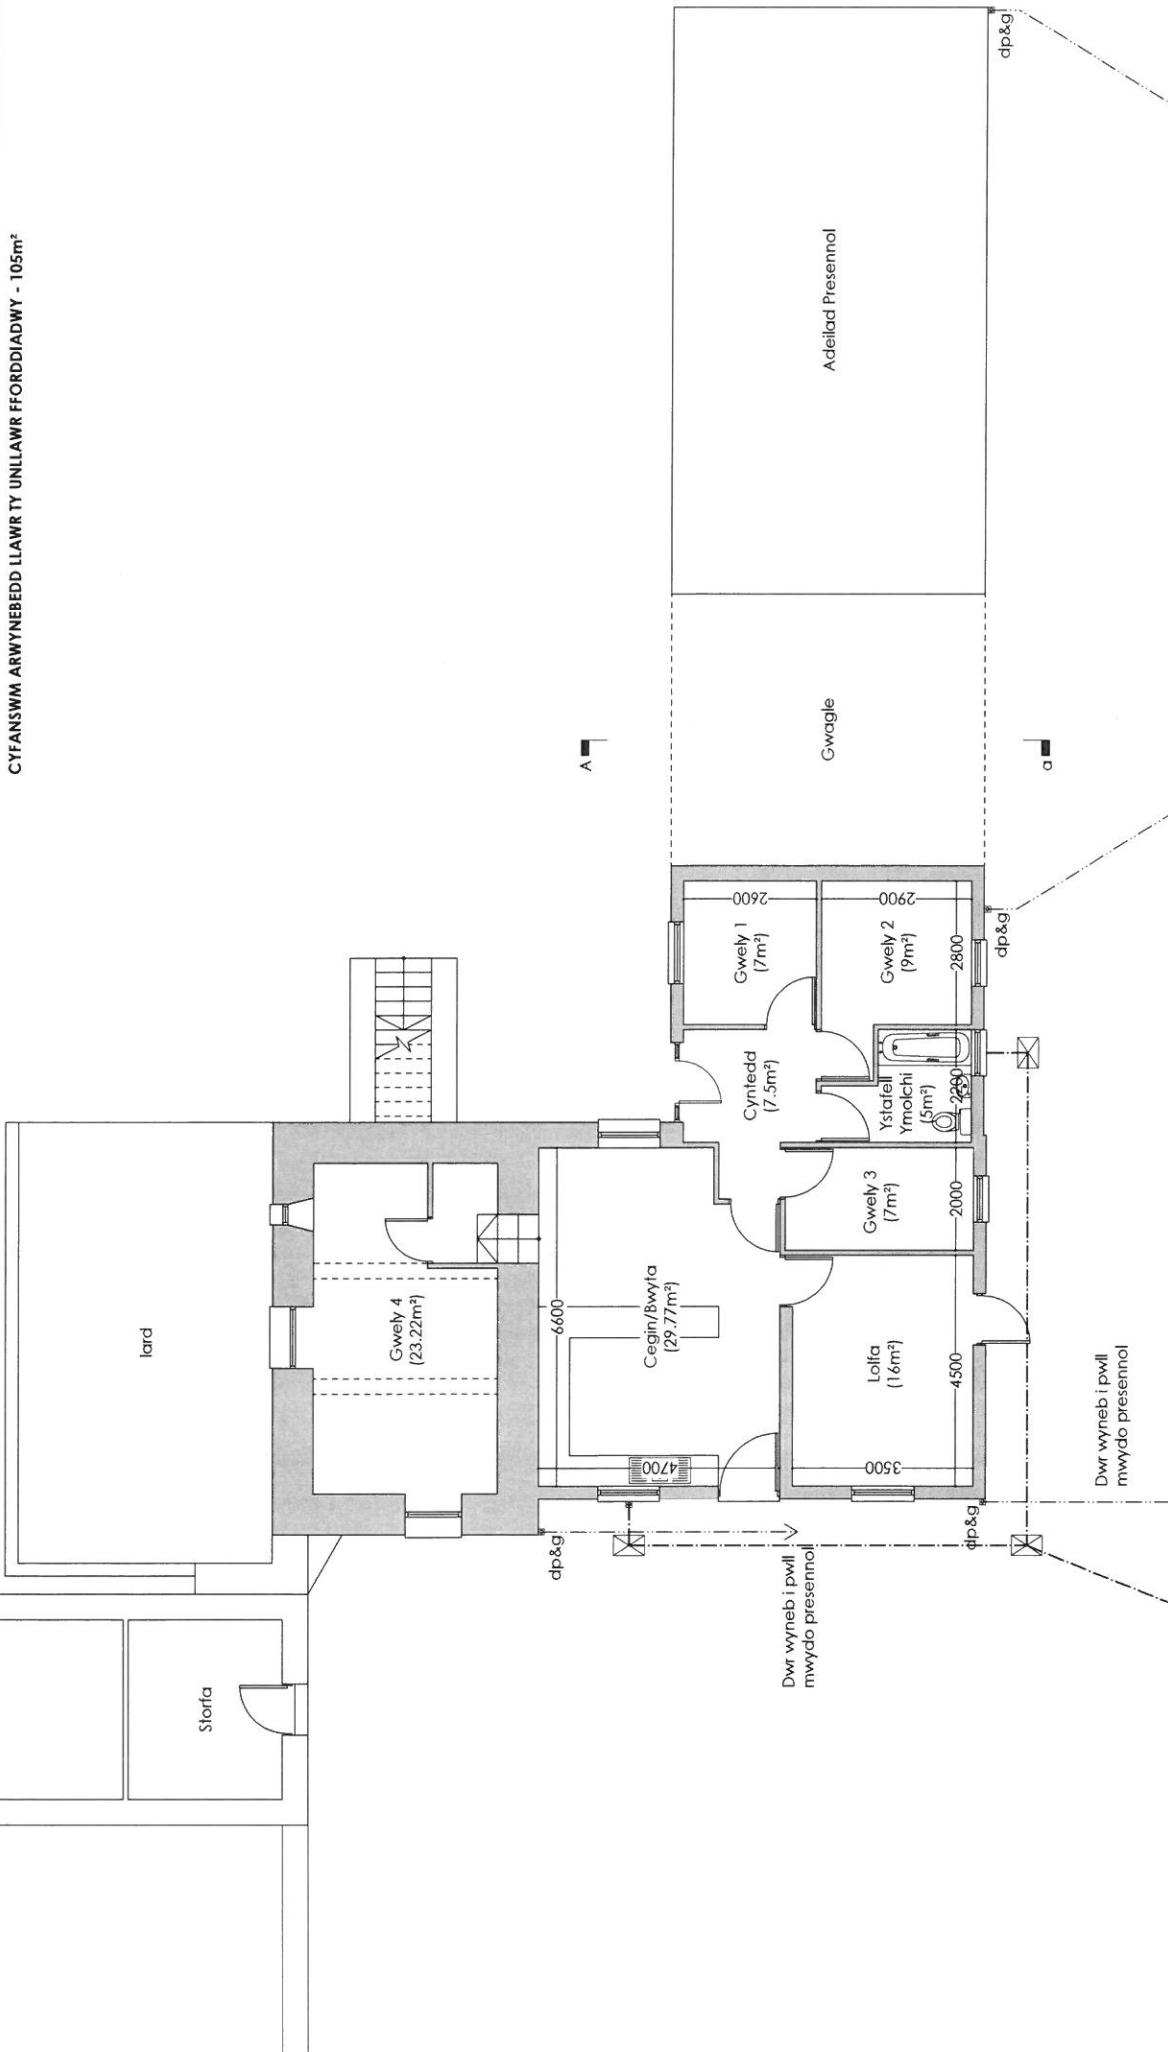


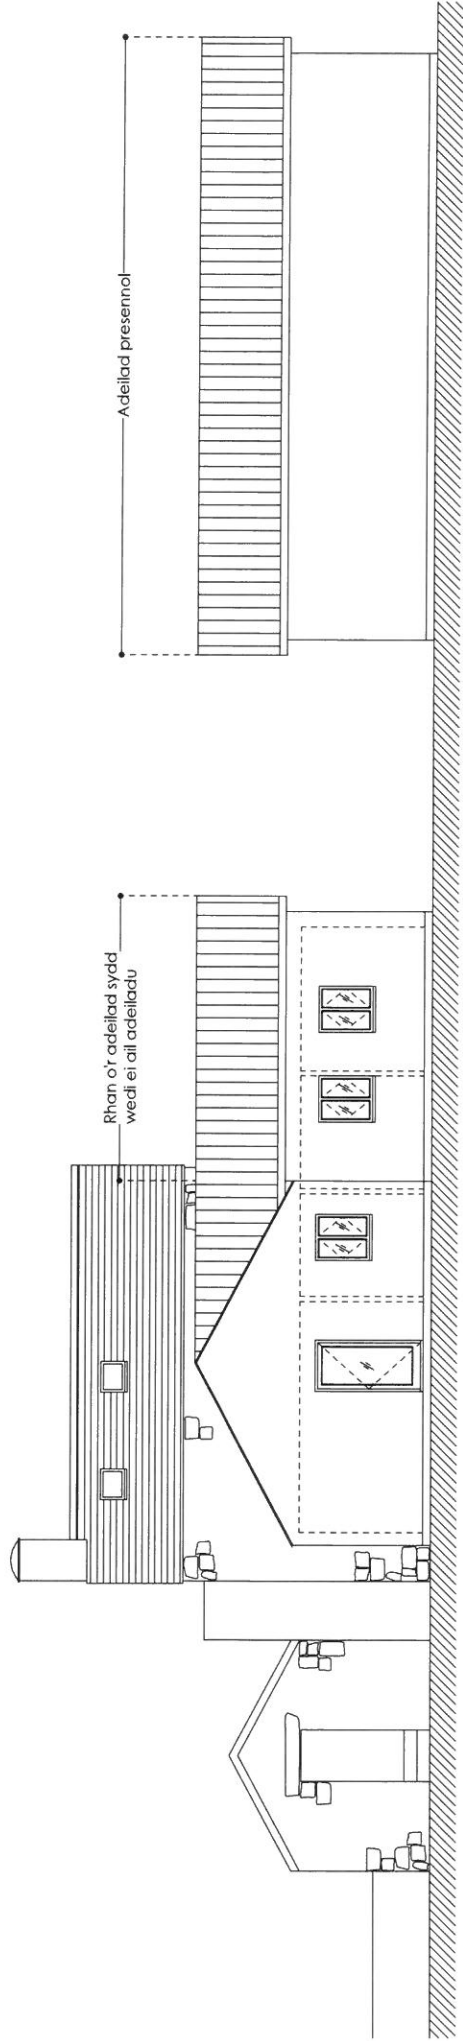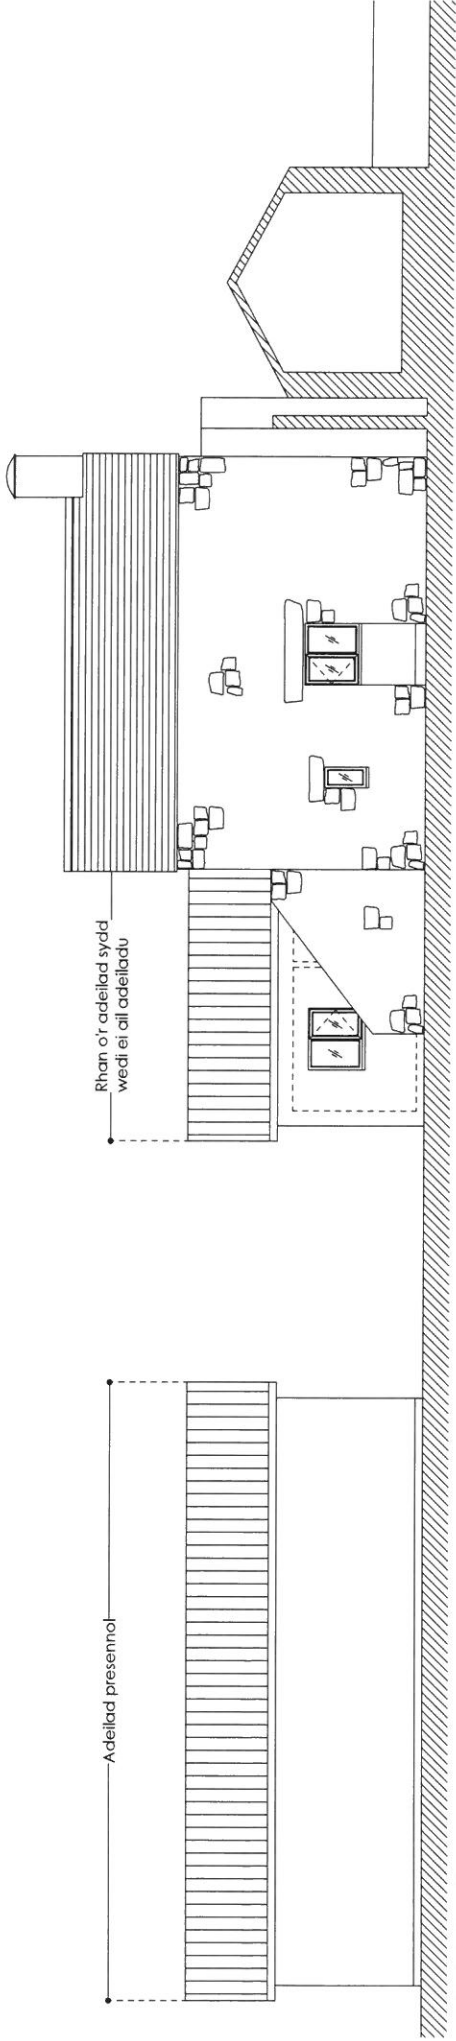

**Gorffeniadau:**

T6 - T6 rhychiog  
 Murtiau - Rendr llym wedi ei beintio  
 Drysau a Ffenesftri - Lliw llwyd  
 Cwrti a Pibau Glaw - Lliw du

**CAIS CYLLUNIO**

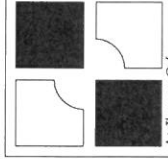


Ap Thomas Cyl:  
 Unit 13b  
 Llys Cymen  
 Maeslwyd, Pen-y-bont  
 Betws-y-Coed, Gwynedd  
 LL57 4DJ  
 Telfon: 01768 87335  
 www.ap-thomas.com  
 info@ap-thomas.com

© 2009-2016 Cynllun ddywyddig: LAG  
 © 15.06.2016 Cynllun ddywyddig: LAG  
 © 14.07.2016 Cynllun ddywyddig: LAG  
 P 14.07.2016 Cynllun ddywyddig: LAG


This drawing is copyright of Ap Thomas Cyl.  
 and must not be copied or reproduced in any format in  
 whole or part thereof without written consent.

DATE : 17.12.2015	SCALE : 1:100
DRAWN: LAG	CHECKED: AMJ
JOB: <b>Penarth Fawr, Chwillog, Gwynedd</b>	
DRG: <b>Drychiadau Bwrteledig</b>	
JOB NO. 5145	DRG. REF. (20)04
	REV. C



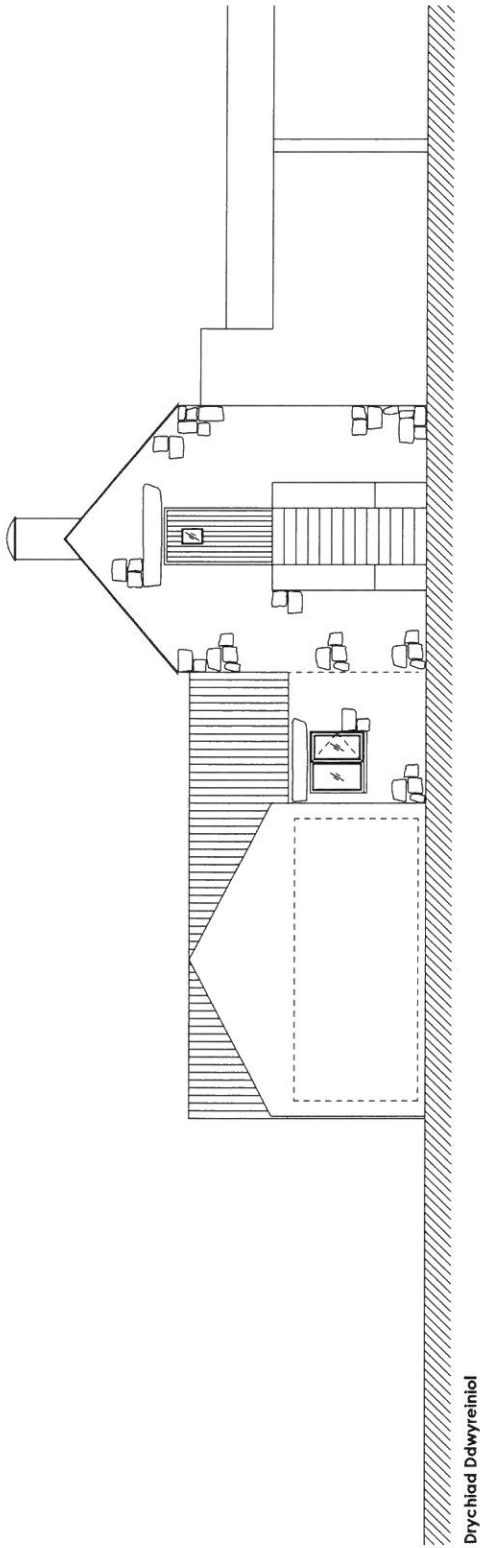

Drychlad Ddwyreiniol

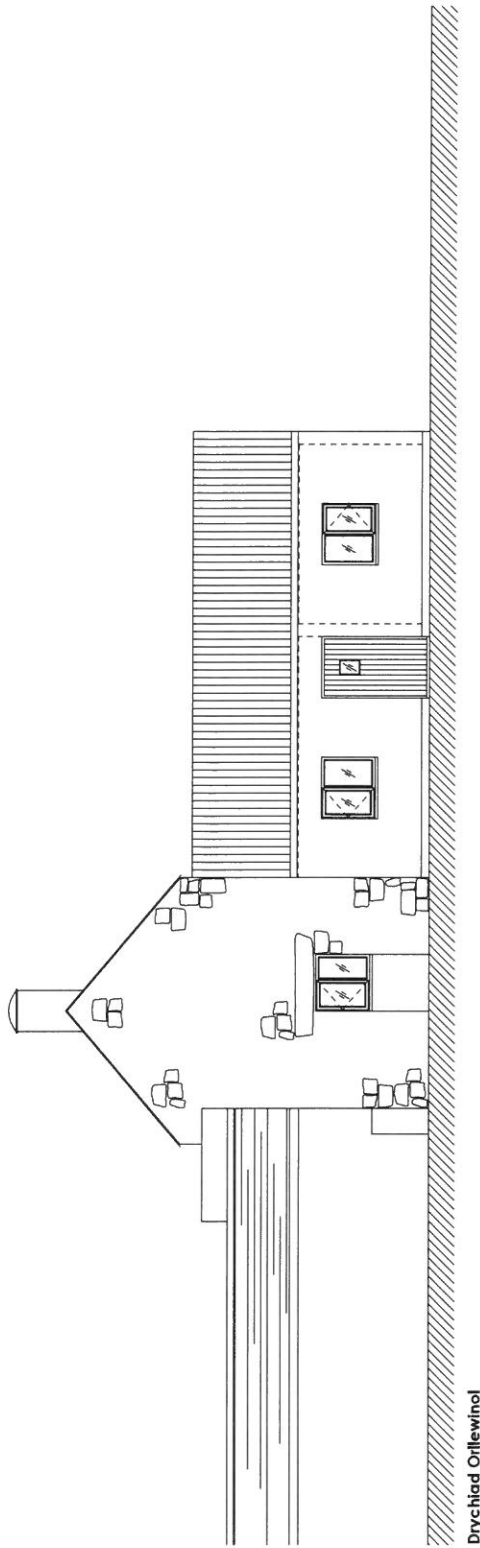


Drychlad Orllewinol

**Gorfennoladau:**

T6 - T6 rhychiog  
 Muriau - Rendar llyfn wedi ei beintio  
 Drysau a Ffenestri - Lliw llwyd  
 Cwteri a Ffâu Glaw - Lliw du

**CAIS CYMLLUNIO**

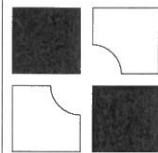

Ap Thomas Cyl.  
 Unit 13b  
 Llys Osmen  
 Parc Wladfa  
 Bangor  
 Gwynedd  
 LL57 4DJ  
 Tel: 01824 81353  
 www.ap-thomas.com  
 info@ap-thomas.com

© This drawing is copyright of Ap Thomas Cyl.  
 and must not be copied or reproduced in any format in  
 whole or part thereof without written consent.

14/02/2016 Cyflwynwyd i'r Llywodraeth


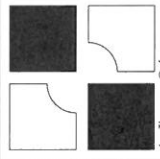
DATE : 17.12.2015	SCALE : 1:100
DRAWN: LAG	CHECKED: AMJ
JOB: Penarth Fawr, Chwillog, Gwynedd	DRG. REF. (20)05
DRG. Drychladau Bwrlededig	REV. A
JOB NO. 5145	DRG. REF. (20)05

DATE : 17.12.2015	SCALE : 1:200
DRAWN: LAG	CHECKED: AMJ
JOB:	<b>Penarth Fawr, Chwillog, Gwynedd</b>
DRG:	<b>Cynllun Llwr Gwaelod Bwrteiddig</b>
JOB NO. 5145	DRG. REF. (91)01
REV.	B




This drawing is copyright of Ap Thomas Cyl. and must not be copied or reproduced in any format in whole or part thereof without written consent.

© 20/07/2016 Cynllun ddywyddig: LAG  
14/07/2016 Cynllun ddywyddig: LAG

**CAIS CYNILLUNIO**

Ap Thomas Cyl.  
Unit 13b  
Llys Orielen  
10, Penmaen  
Bangor  
Gwynedd  
LL57 4DF  
01248 670353  
info@ap-thomas.com

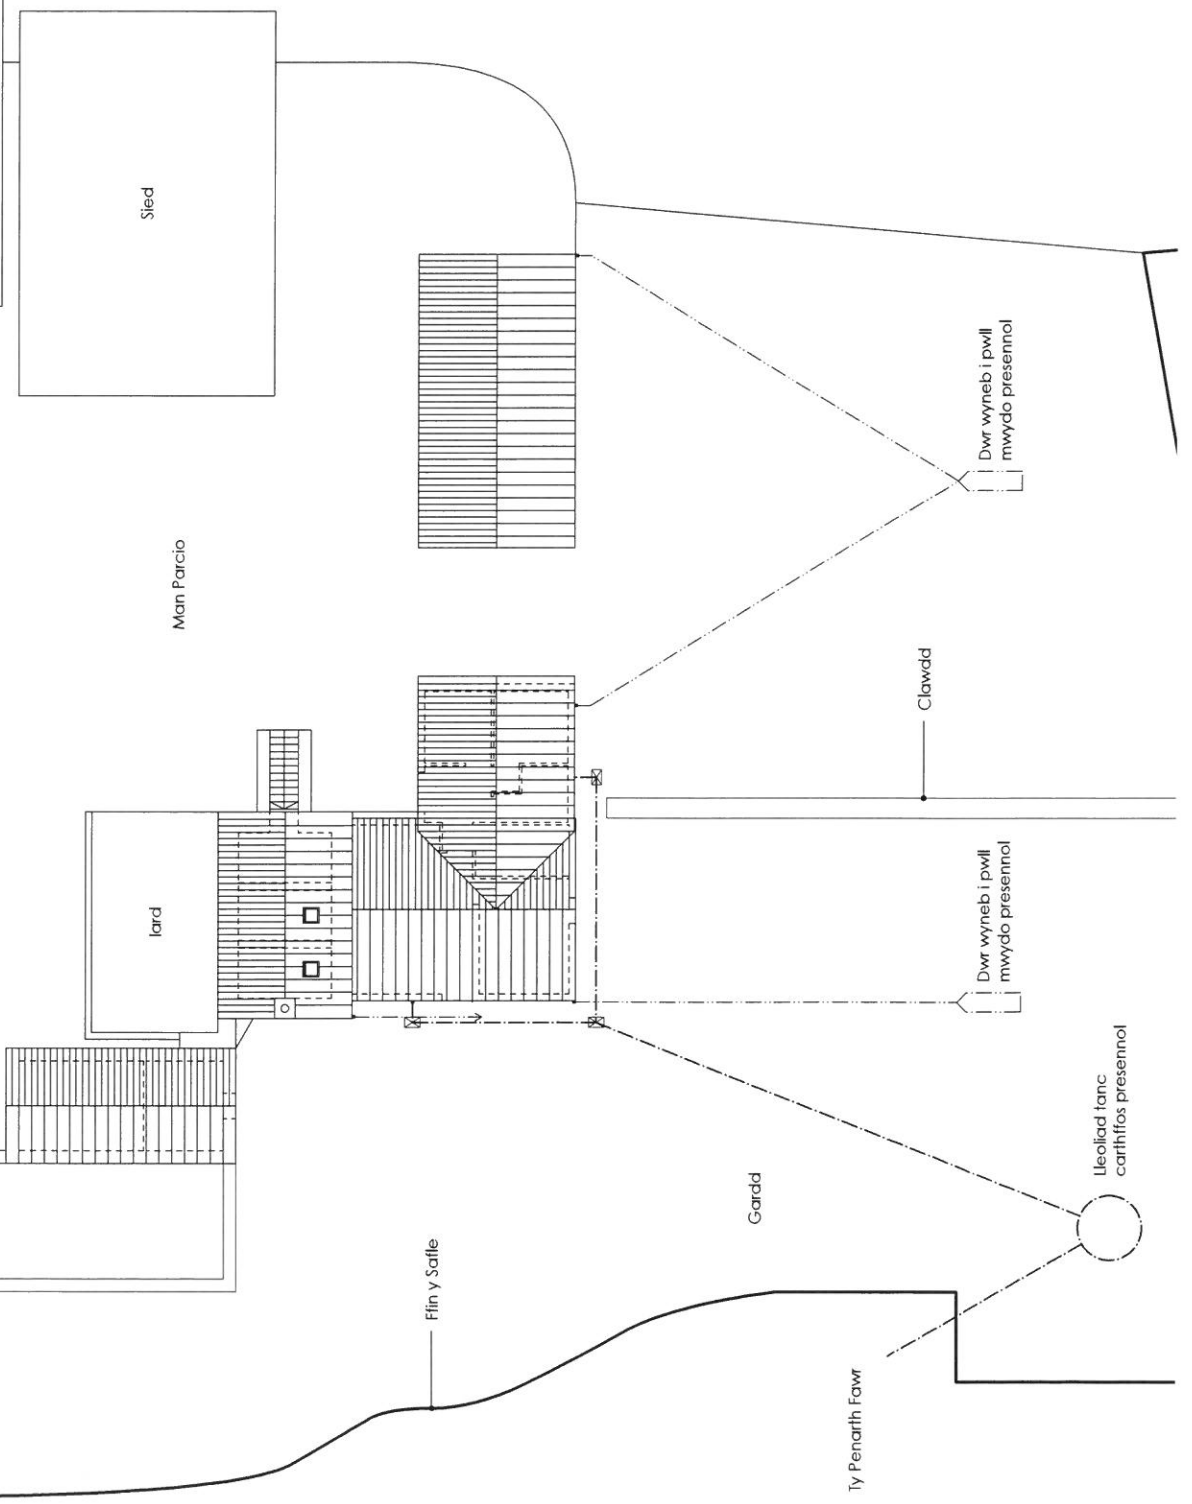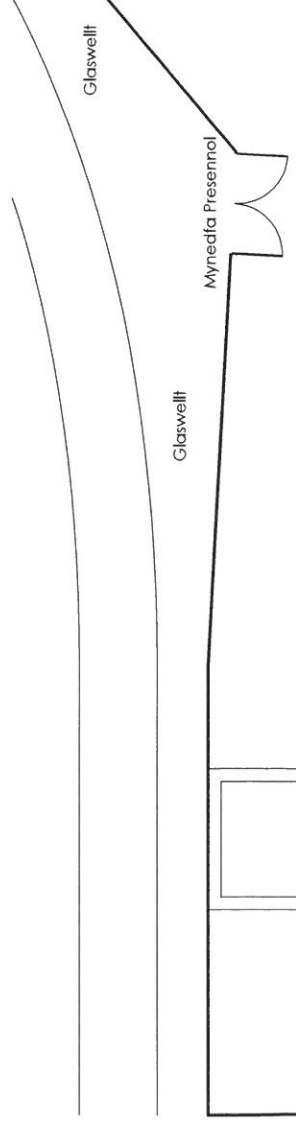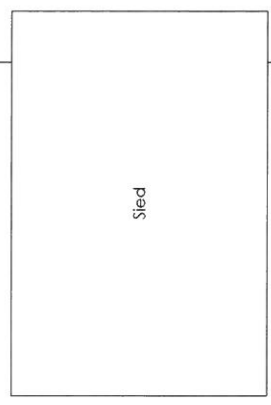

Dwr wyneb i pwll mwydo presennol

Dwr wyneb i pwll mwydo presennol

Lleoliad fanc carffifos presennol