




Rhif y Cais / Application Number : C16-1250-17-LL

Cynllun lleoliad ar gyfer adnabod y safle yn unig. Dim i raddfa.
Location Plan for identification purposes only. Not to scale.




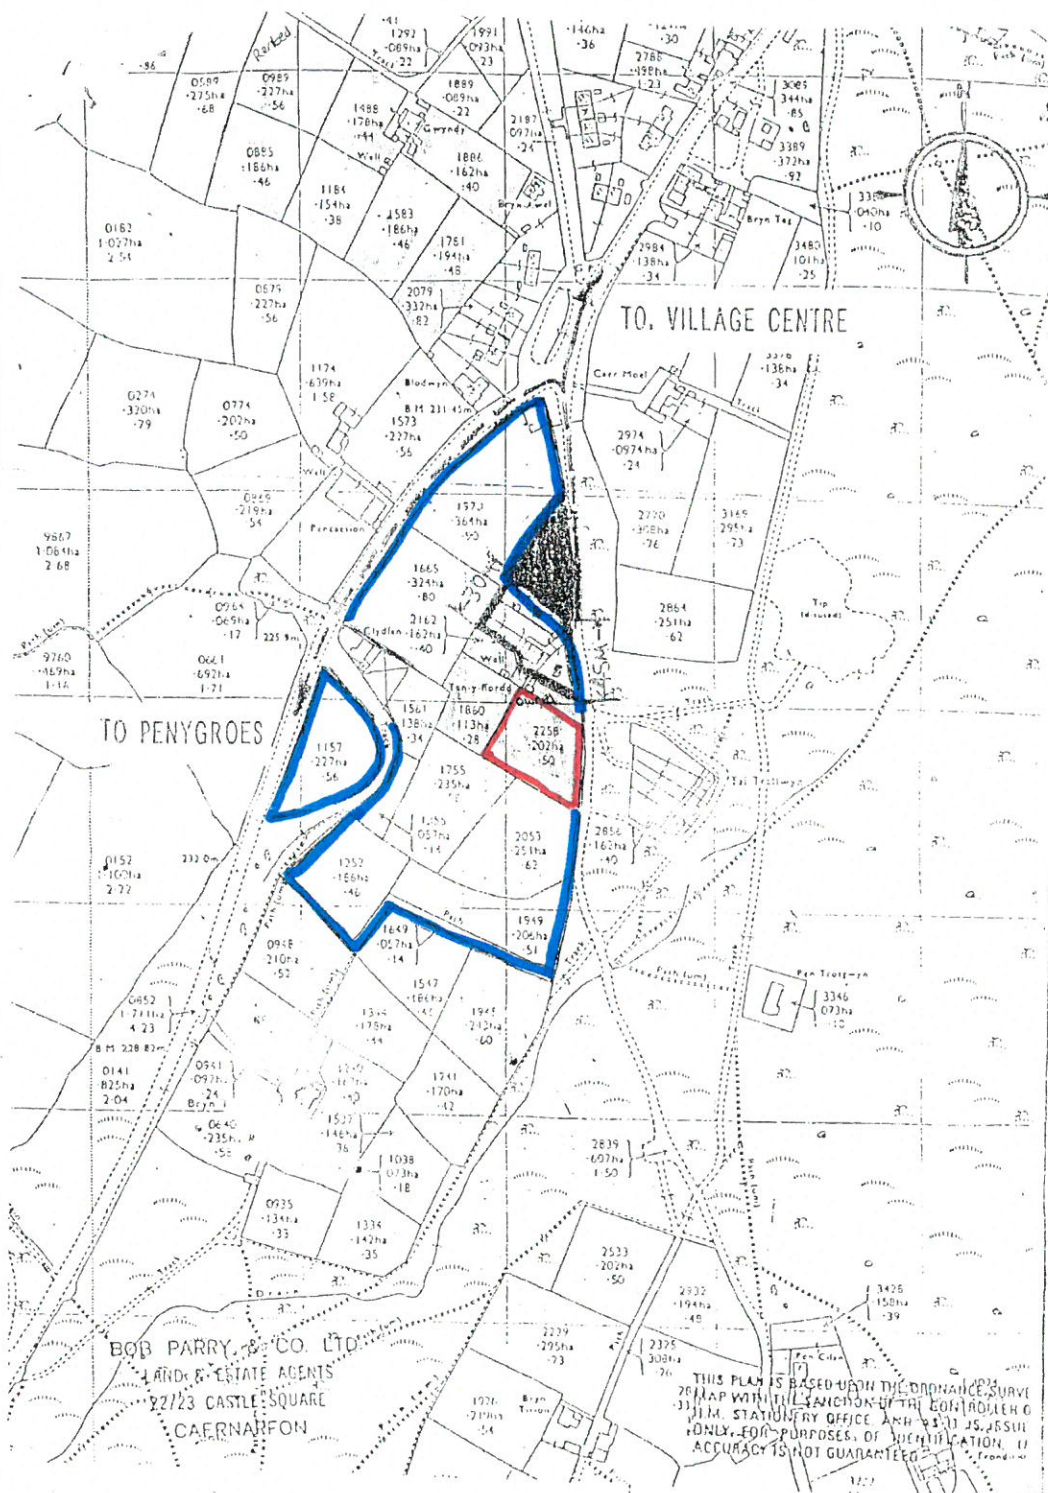


BOB PARRY & CO. LTD.
 LAND & ESTATE AGENTS
 22/23 CASTLE SQUARE
 CAERNARFON

LOCATION PLAN
 SCALE 1:2500

CAERNARFON
 CAERNARFON & DISTRICT
 J. W. H. 2025
 JOHN SMITH & CHILLINDRAC
 ARCHITECTS

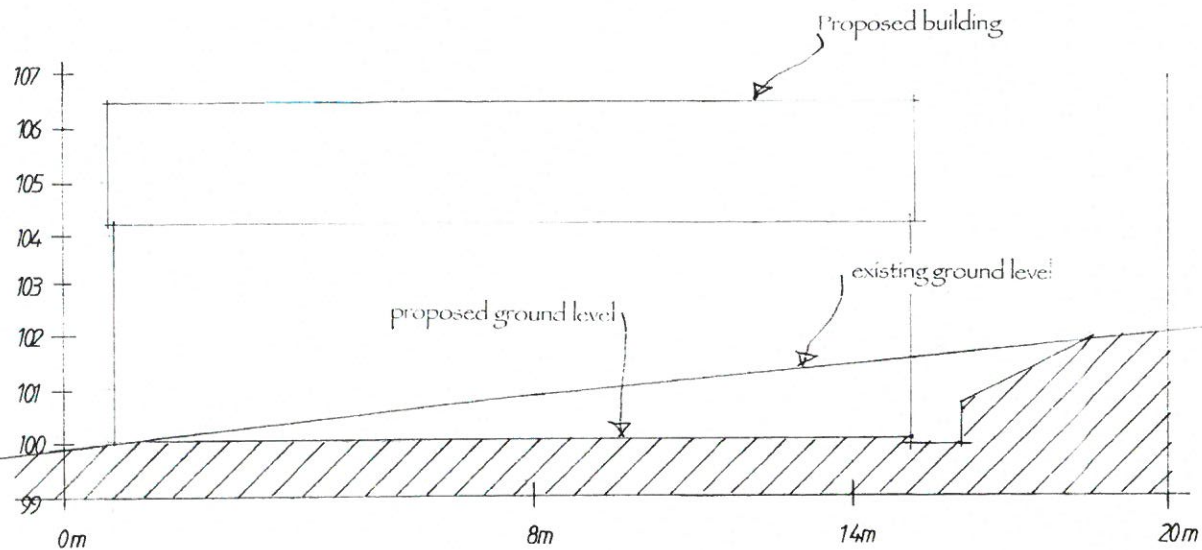

SECTION A A
Horizontal and Vertical
Scales 1:100

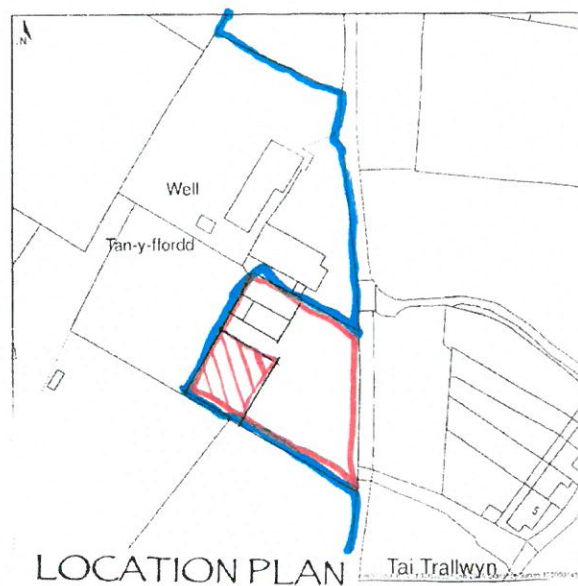



LOCATION PLAN
1:1250



SITE PLAN 1:500

CYNGOR GWYNED
ADAM BHOCH FODD
- 6 2012
GWYBODAETHYD CŵLLWYD / C
GWYBODAETHYD


PROPOSED GENERAL
PURPOSE AGRICULTURAL
BUILDING AT TANYFFORDD
CARMEL
SITE PLAN
LONGITUDINAL SECTION
THROUGH SITE

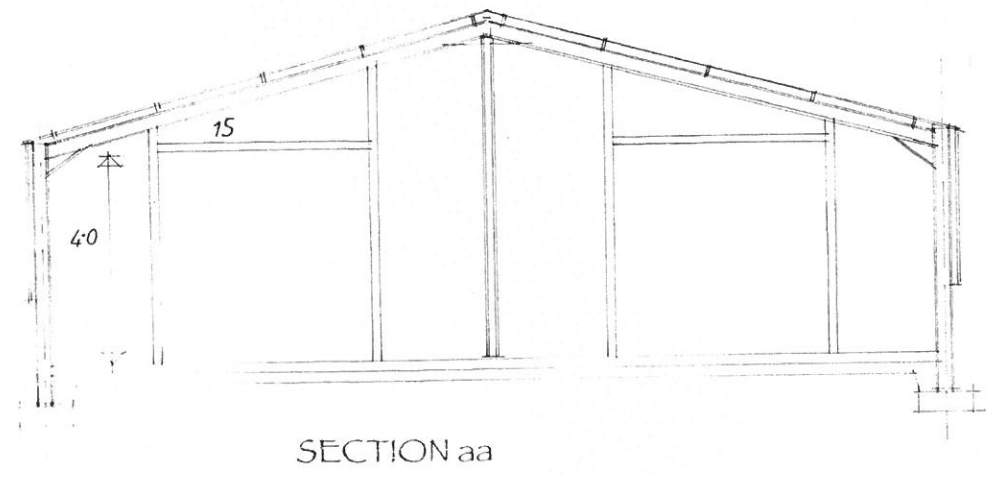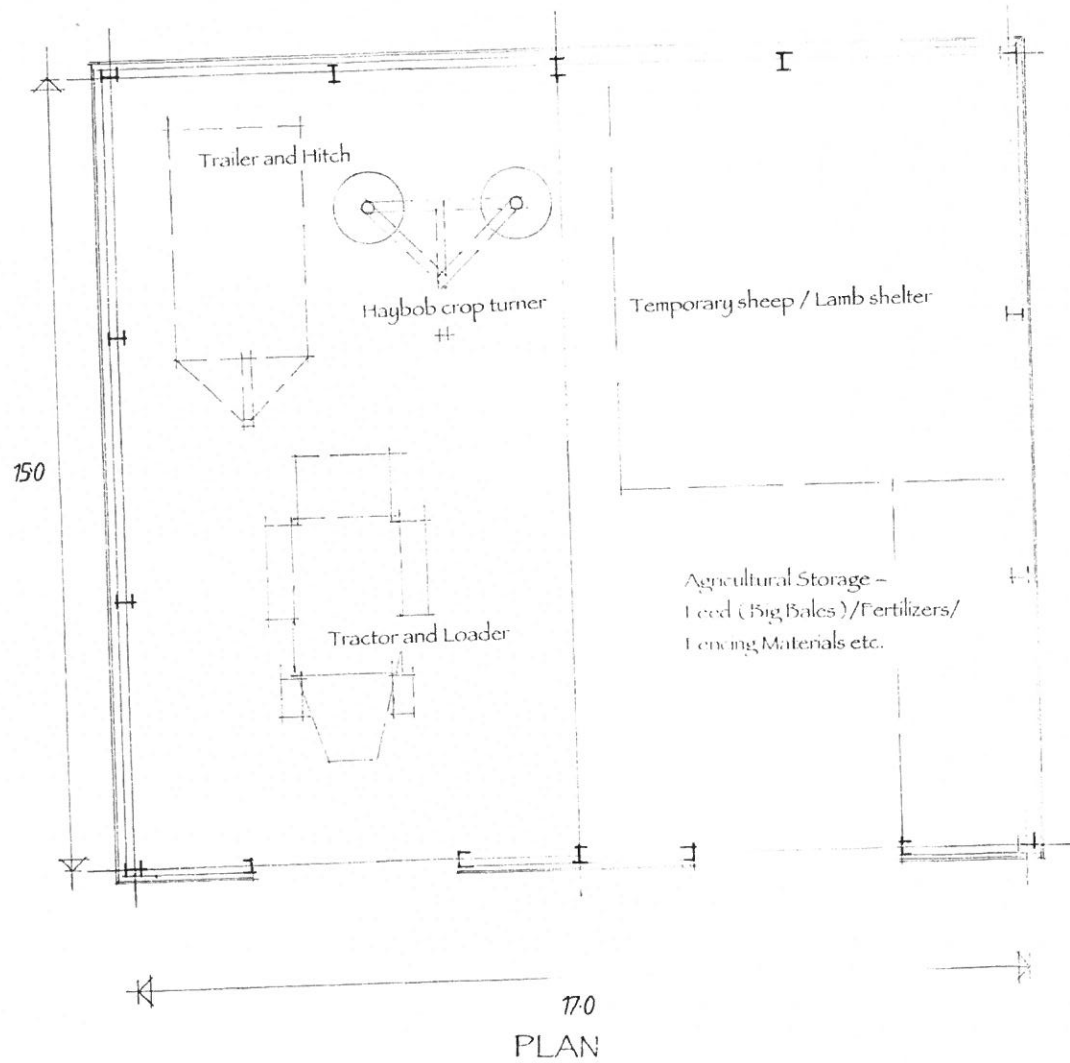


PROPOSED GENERAL
PURPOSE AGRICULTURAL
BUILDING AT TANYFFORDD
CARMEL

PLAN AND SECTION
SCALE 1:100


Dwg. No 865.1

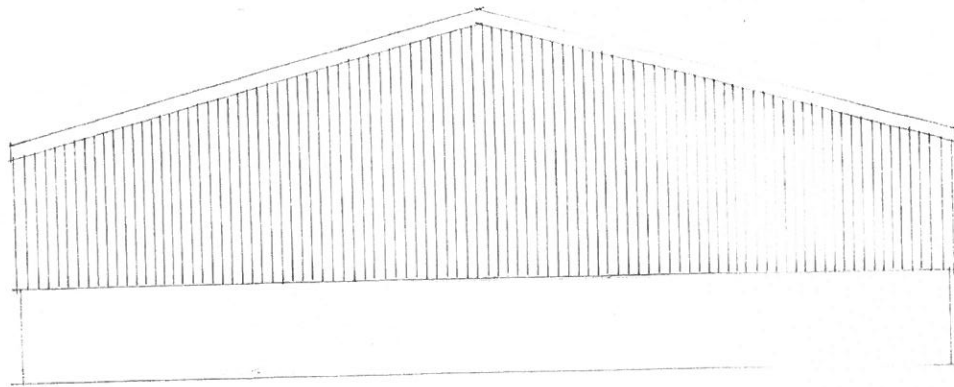


REAR ELEVATION

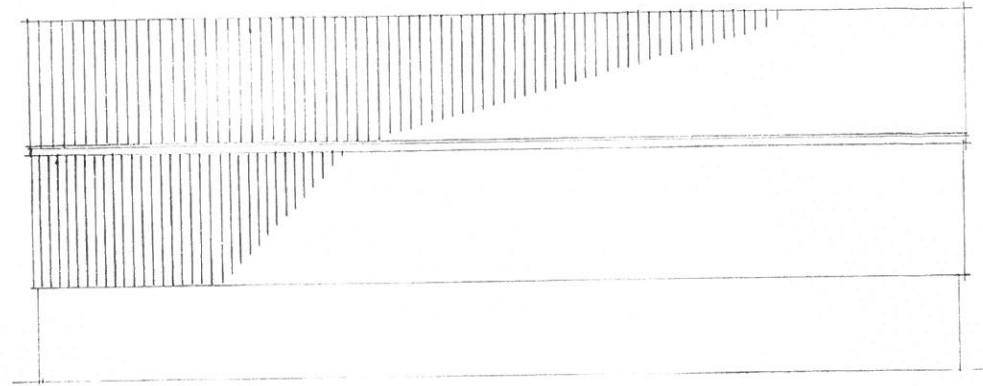

SIDE ELEVATION

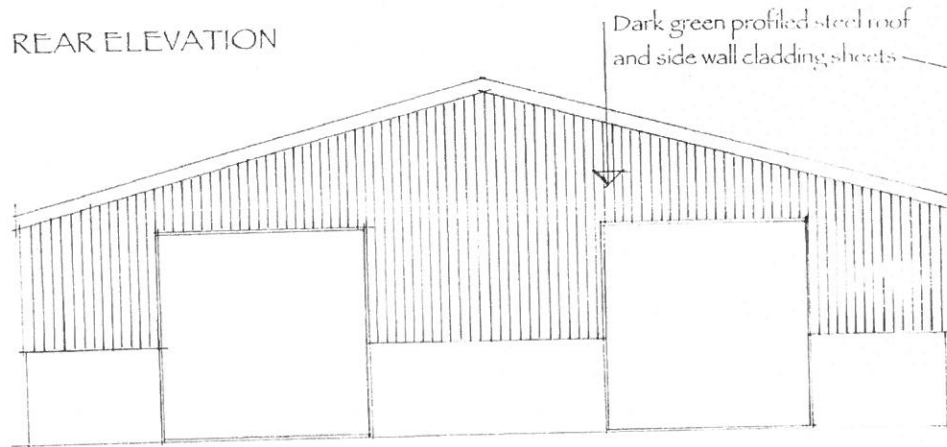

FRONT ELEVATION

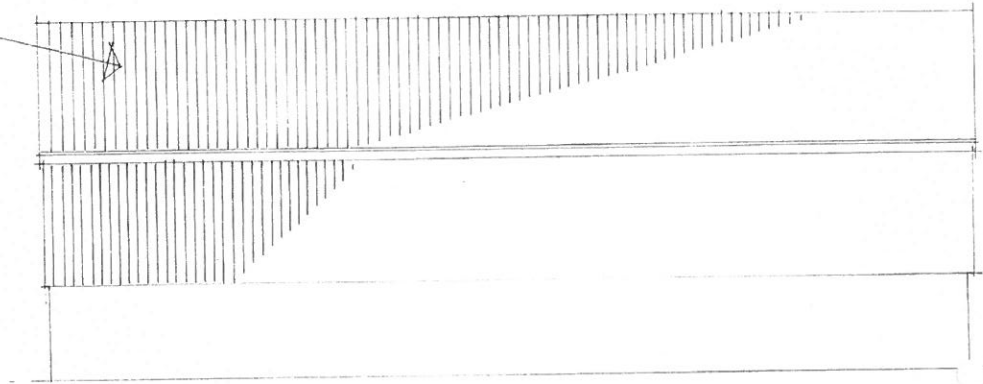

SIDE ELEVATION

CYNGOR GWYBODAETH
ADRAN RESELECIO
- 6 ILLD 2011
GWASANAETH CYLLUNID AC
AMGYLLOEDD
RHIFTRAC

PROPOSED GENERAL
PURPOSE AGRICULTURAL
BUILDING AT TANYFFORDD
CARMEL

ELEVATIONS
SCALE 1:100

Dwg. No 865.2