

RECEIVED
By 840071 at 4:08 pm, 6/6/23



LARGE BAND OF TREES AND SHRUBBERY

EXISTING GARAGE


EXISTING STONE WALL, TREES AND SHRUBBERY

EXISTING HOUSE


EXISTING OUT BUILDING

EXISTING GRAVEL

EXISTING SITE PLAN 1 : 100

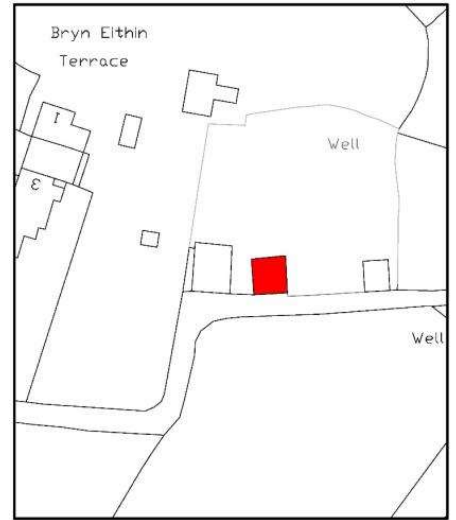

BLOCK PLAN 1 : 500

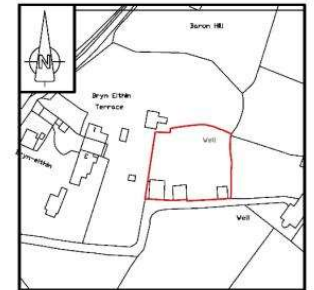

SITE LOCATION PLAN 1 : 1250

R+R DESIGN

- STRUCTURAL ENGINEERS
- SURVEYORS
- PROJECT MANAGERS
- ARCHITECTURAL DESIGNERS


CHURCH LODGE WINNY ARBOR RD, MERESIDE, LL55 3SE
TEL: 0151 483 2729 EMAIL: info@randdesign.co.uk

Title
**PLAS COCH
PENISARWAUN
CAERNARFON
GWYNEDD
LL55 3PW**

Title
EXISTING SITE PLAN

Scale **AS SHOWN A1 SHEET**


Drawing No.
E2593/101

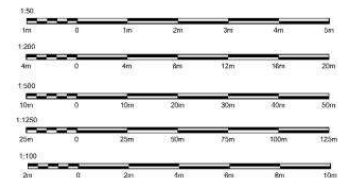

Well

RECEIVED

By 840071 at 4:08 pm, 6/6/23

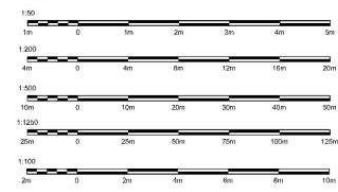

LARGE BAND OF TREES AND SHRUBBERY

EXISTING GARAGE

EXISTING STONE WALL, TREES AND SHRUBBERY

EXISTING HOUSE

PROPOSED SITE PLAN 1:100

EXISTING GRAVEL

Well

R+R DESIGN

- STRUCTURAL ENGINEERS
- SURVEYORS
- PROJECT MANAGERS
- ARCHITECTURAL DESIGNERS


CHURCH LIDGE WINNY ARBOR RD, MERSEYSIDE L35 3SE
TEL: 0151 483 2729 EMAIL: info@randdesign.co.uk

Title
**PLAS COCH
PENISARWAUN
CAERNARFON
GWYNEDD
LL55 3PW**

Title
PROPOSED SITE PLAN

Scale **AS SHOWN A1 SHEET**

Drawing No.
E2593/102

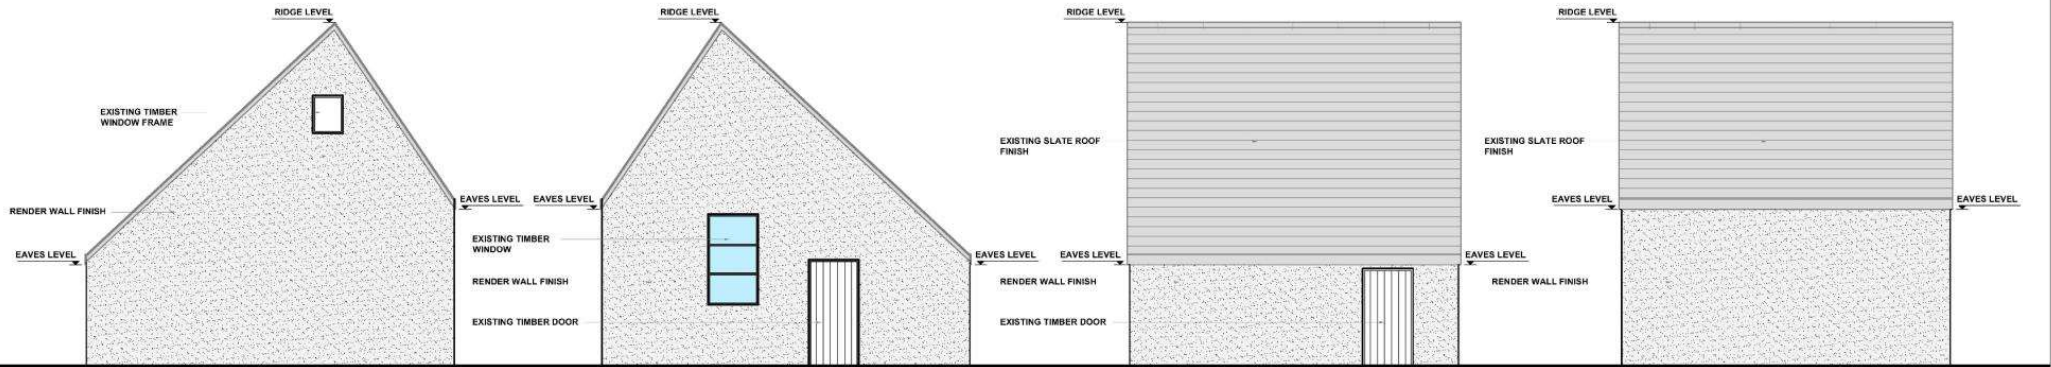


EXISTING FRONT ELEVATION 1:50

EXISTING REAR ELEVATION 1:50


EXISTING SIDE ELEVATION 1:50

EXISTING SIDE ELEVATION 1:50

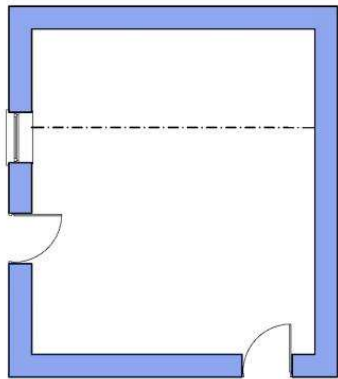

EXISTING PLAN 1:50

DDIM I RADDFA / NOT TO SCALE

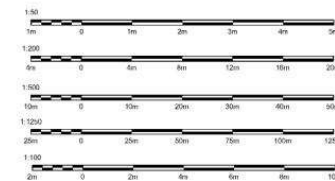

R+R DESIGN

- STRUCTURAL ENGINEERS
- SURVEYORS
- PROJECT MANAGERS
- ARCHITECTURAL DESIGNERS


CHURCH LODGE WINNY ARBOR RD, MERSEYSIDE L35 3SE
TEL: 0151 483 2729 EMAIL: info@randdesign.co.uk

Title
**PLAS COCH
PENISARWAUN
CAERNARFON
GWYNEDD
LL55 3PW**

Title
**EXISTING PLANS AND
ELEVATIONS**

Scale **AS SHOWN A1 SHEET**

Drawing No.
E2593/103

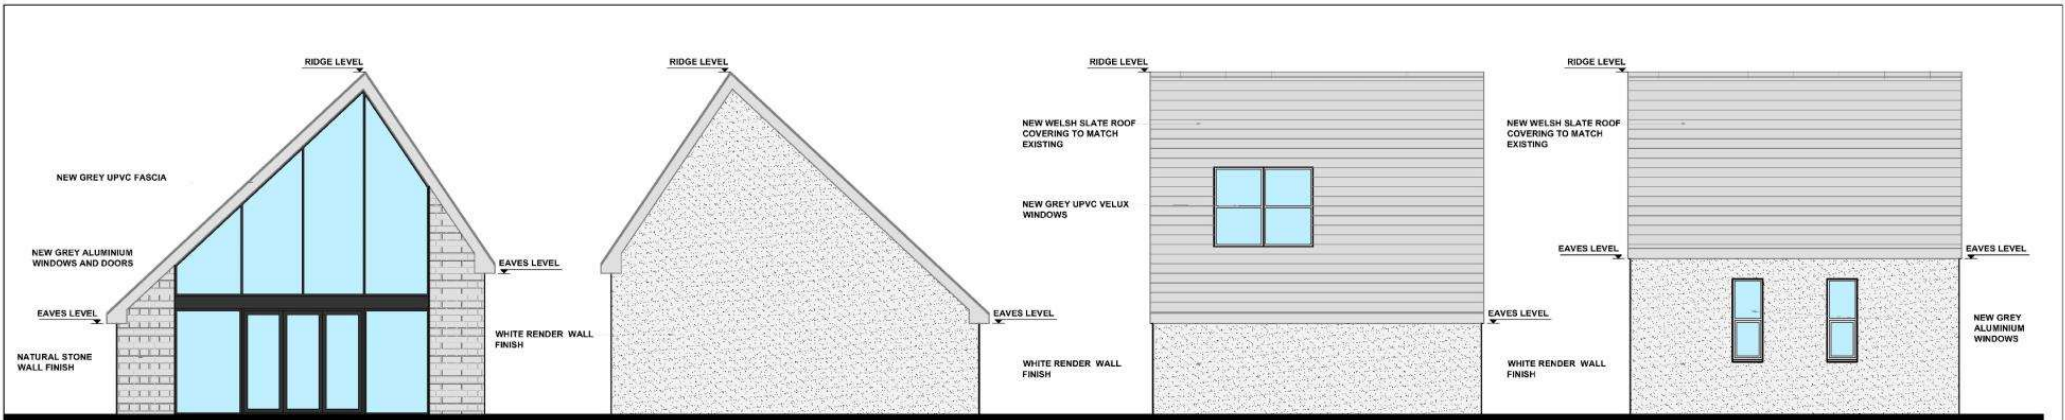


PROPOSED FRONT ELEVATION 1:50


PROPOSED REAR ELEVATION 1:50

PROPOSED SIDE ELEVATION 1:50

PROPOSED SIDE ELEVATION 1:50

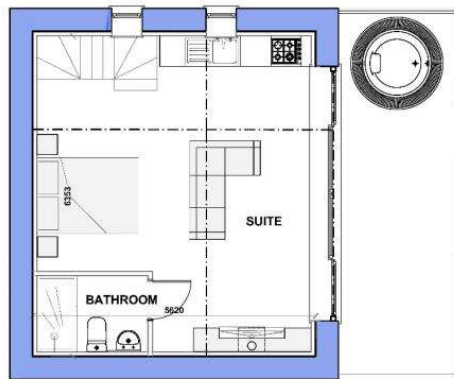

PROPOSED PLAN 1:50

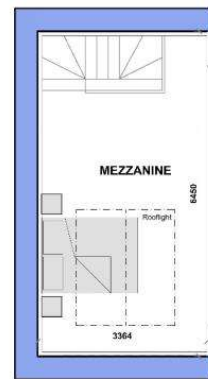

MEZZANINE PLAN 1:50



R+R DESIGN

- STRUCTURAL ENGINEERS
- SURVEYORS
- PROJECT MANAGERS
- ARCHITECTURAL DESIGNERS

CHURCH LODGE WINNY ARBOR RD, MERESYDDE LL15 3SE
 TEL: 0151 483 2729 EMAIL: info@randdesign.co.uk

Title
**PLAS COCH
 PENISARWAUN
 CAERNARFON
 GWYNEDD
 LL55 3PW**

Title
**PROPOSED PLANS AND
 ELEVATIONS**

Scale **AS SHOWN A1 SHEET**

Drawing No.
E2593/104

