

24/10/23

DERBYN - Cynllunio Cyngor Gwynedd



Location View

Online Source: <https://www.google.com/maps/place/Parc+Bryn+Cegin/@53.2134366,-4.110014,867m/data=!3m1!1e3!4m6!3m5!1s0x4865072283267365:0x4b74c2e6f3e6129m2!3d53.2122554!4d-4.1073354!16s%2Fg%2F11cm9f51dz?entry=tlu> Accessed: 19/06/23

— Site Boundary



DRAWING REVISIONS			
NO.	DESCRIPTION	DATE	BY

NOTES
 DO NOT SCALE. USE POLYLINE DIMENSIONS ONLY.
 ALL DIMENSIONS TO BE VERIFIED ON SITE PRIOR TO THE COMMENCEMENT OF ANY WORK OR THE PRODUCTION OF ANY SHOP DRAWINGS. ALL SHOP DRAWINGS TO BE REPORTED TO THE ARCHITECT.
 THESE DRAWINGS TO BE READ IN CONJUNCTION WITH ALL RELEVANT ARCHITECTS AND ENGINEERS DRAWINGS AND ANY OTHER RELEVANT INFORMATION.
 THESE DRAWINGS COPYRIGHT © OF DWA ARCHITECTS LONDON LTD.

DWA ARCHITECTS

DWA Architects (London) Ltd
 Cyclops House
 Link Business Park
 York
 United Kingdom
 YO10 3JB

01304 544 400
 dwa@dwa-architects.co.uk
 www.dwa-architects.co.uk

CUSTOMER
 Hillcliff Holdings Ltd.

PROJECT
 Plateau 7, (Zone 7) Bryn Cegin Park, Llandygai, Bangor LL57 4BG

DRAWING TITLE
 Location View

DRAWING STATUS
 Planning


SCALE (GBA)	DATE	
NTS	09/10/23	
DRAWN BY	CHECKED BY	
MRK	CMG	
JOB NO.	DWG NO.	REV
SW0206	P(00)00	

24/10/23

DERBYN - Cefnfanio Cyngeir Gyweddol



Proposed Site Plan
1:500

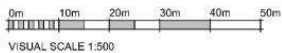

DRAWING REVISIONS			
REV	DESCRIPTION	DATE	BY

NOTES
DO NOT SCALE. USE FIGURED DIMENSIONS ONLY.
ALL DIMENSIONS TO BE IN METRES UNLESS OTHERWISE STATED.
ALL WORK TO BE IN ACCORDANCE WITH THE REQUIREMENTS OF THE BUILDING REGULATIONS AND THE REQUIREMENTS OF THE LOCAL AUTHORITY.
THIS DRAWING IS THE PROPERTY OF DWA ARCHITECTS, LONDON. IT IS TO BE KEPT IN CONFIDENCE AND NOT TO BE REPRODUCED OR TRANSMITTED IN ANY FORM OR BY ANY MEANS, ELECTRONIC OR MECHANICAL, INCLUDING PHOTOCOPYING, RECORDING, OR BY ANY INFORMATION STORAGE AND RETRIEVAL SYSTEM, WITHOUT THE WRITTEN PERMISSION OF DWA ARCHITECTS, LONDON.



DWA Architects (London) Ltd
Cyclists House
15th Floor
United Kingdom
YO1 1UB
01904 544 400
dwa@dwa-architects.co.uk
www.dwa-architects.co.uk



CLIENT
Hillcliff Holdings Ltd.

PROJECT
Plateau 7, (Zone 7) Bryn Cegin Park,
Llandygai, Bangor LL57 4BG

DRAWING TITLE
Proposed Site Plan

DRAWING STATUS
Outline Planning Permission

SCALE
1:500 @ A1

DATE
09/10/2023

DRAWN BY
MK

CHECKED BY
CMD


JOB NO.
SW0205

DWG NO.
P(00)07

REV

24/10/23

DERBYN - Cynllunio Cyngor Gwynedd

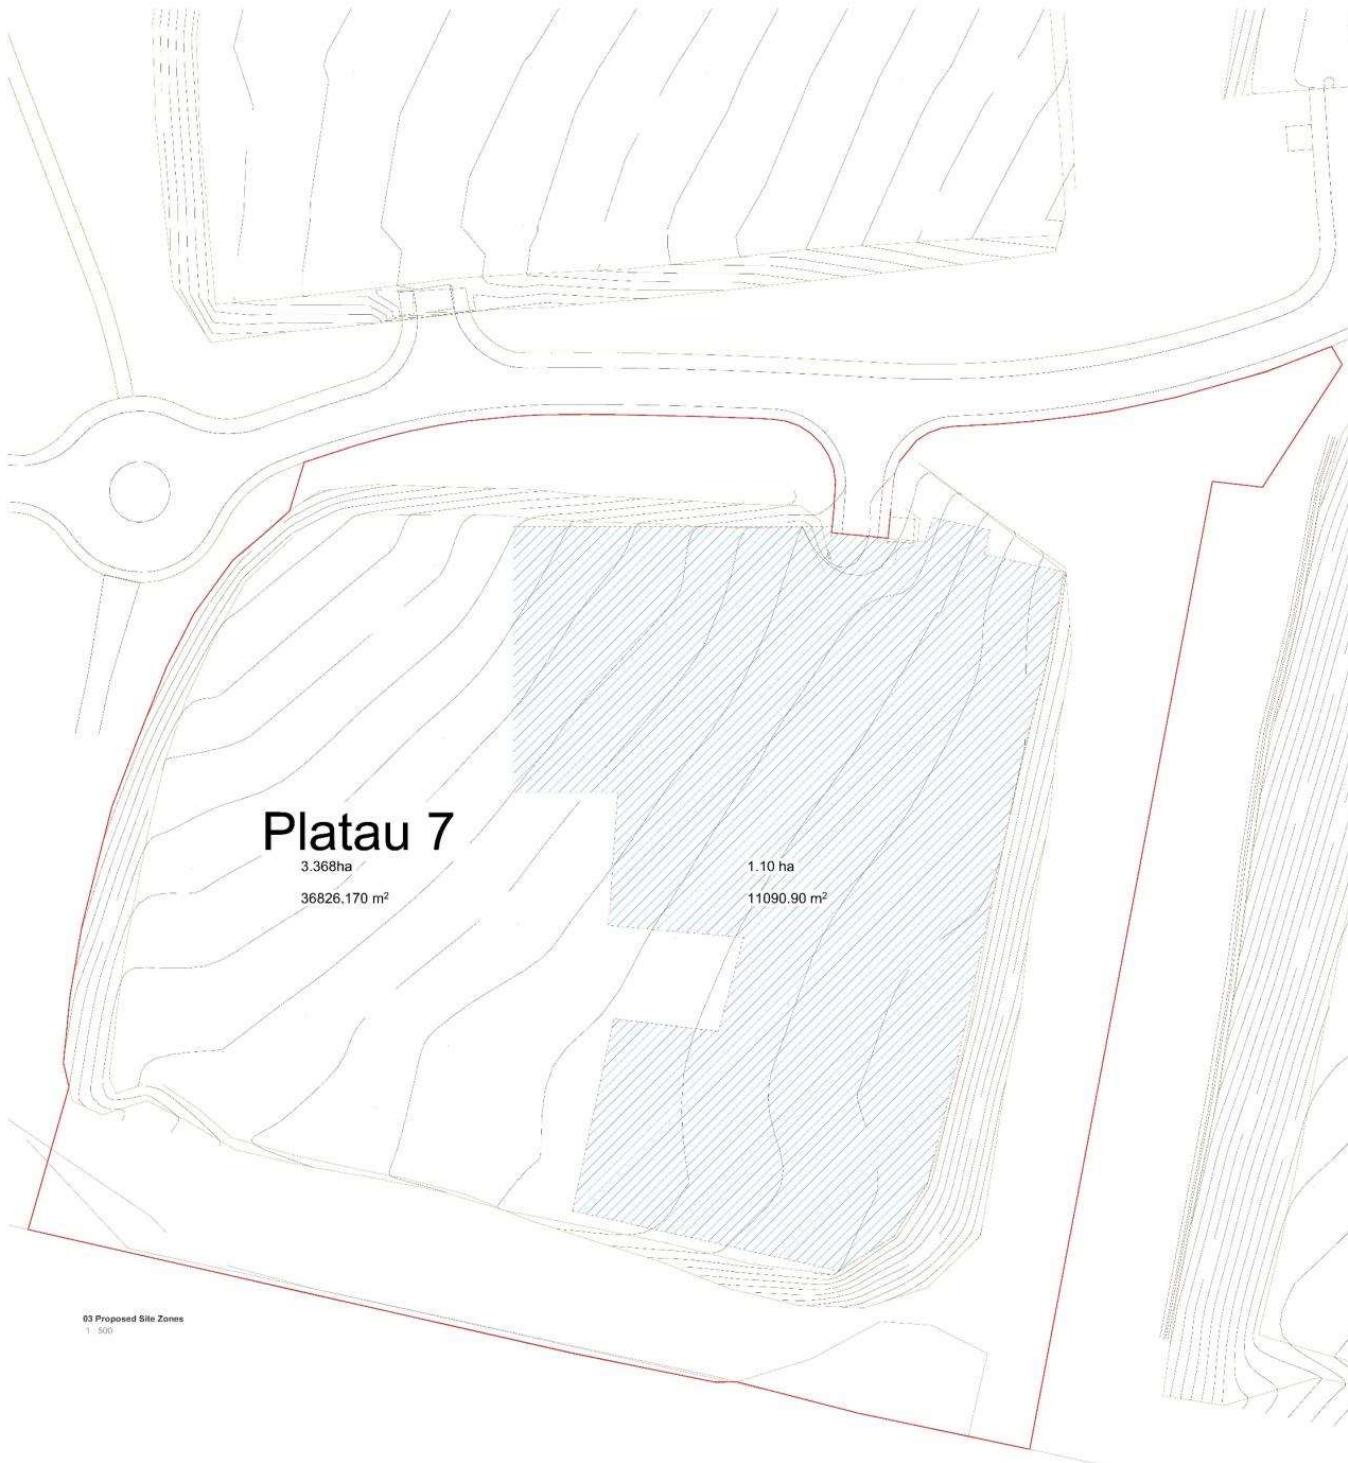

03 Proposed Site Zones
1:500

REV	DESCRIPTION	DATE	BY	CHK

NOTES
DO NOT SCALE. USE FIGURED DIMENSIONS ONLY.
ALL DIMENSIONS TO BE IN METRES UNLESS OTHERWISE STATED. THE DIMENSIONS OF ANY WORK OR THE PRODUCTION OF ANY SHOP DRAWING, ALL CORRESPONDING TO BE REPORTED TO THE ARCHITECT.
THIS DRAWING IS TO BE USED IN CONNECTION WITH THE PROJECT AND IS NOT TO BE REPRODUCED OR TRANSMITTED IN ANY FORM OR BY ANY MEANS, ELECTRONIC OR MECHANICAL, INCLUDING PHOTOCOPYING, RECORDING, OR BY ANY INFORMATION STORAGE AND RETRIEVAL SYSTEM.
THIS DRAWING IS COPYRIGHT © OF DWA ARCHITECTS, LONDON (UK) LTD

DWA
ARCHITECTS

DWA Architects (London) Ltd
Clydes House
Lark Business Park
York
United Kingdom
YO2 1UB
01904 544 400
dwa@dwa-architects.co.uk
www.dwa-architects.co.uk

CLIENT
Hillcliff Holdings Ltd.

PROJECT
Plateau 7, (Zone 7) Bryn Cegin Park,
Llandygai, Bangor LL57 4BG

DRAWING TITLE
Proposed Site Zones

DRAWING STATUS
Outline Planning Permission

SCALE
1:500 @ A1

DATE
09/10/23

DRAWN BY
MK

CHECKED BY
CMD

JOB NO.
SW0206

DWG NO.
P(00)03

REV

