



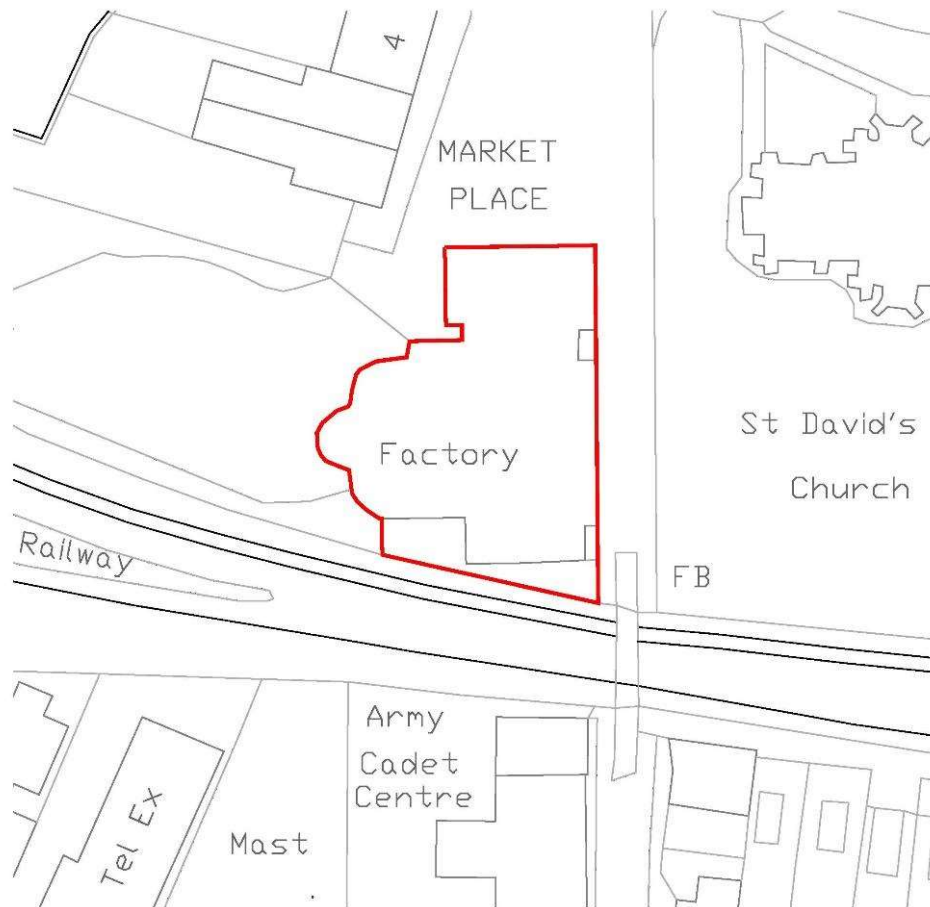

Site Location Plan 1:500 @ A3

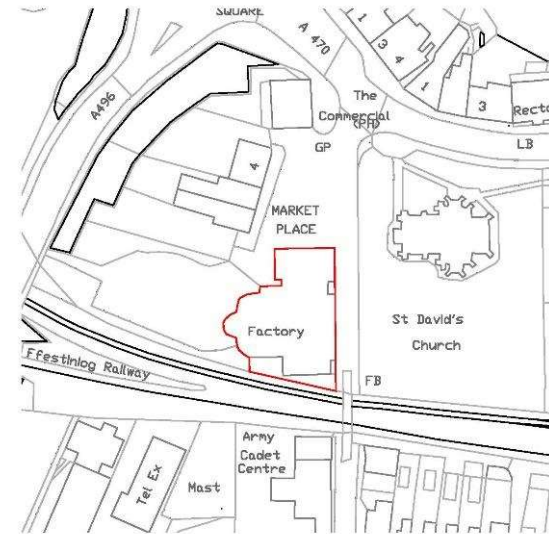


Site Location Plan 1:1250 @ A3




Existing Front Elevation



Existing Side Elevation

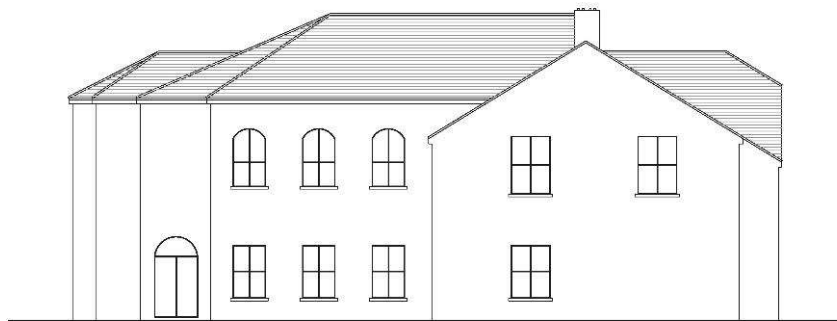


Existing Side Elevation

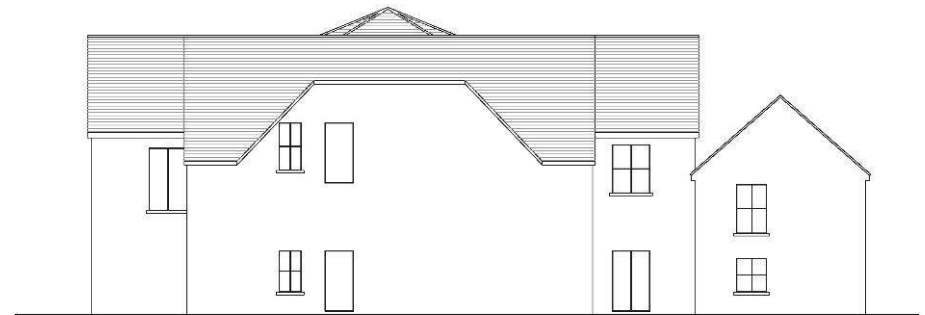


Existing Rear Elevation

Address Market Hall, Blaenau, Ffestiniog Gwynedd, LL41 3HP			
Job Title Conversion of building into 14 No. Apartments.			
Drawing title Existing Elevations			
evolve design+develop+manage 10 Tipton Way, L13 1DA Waverree Business Village Mob: 07762259918			
Check	Appr'd	date	scale
		Feb 19	1:100 @ A1
DRAWING No		12.02.19.02	rev

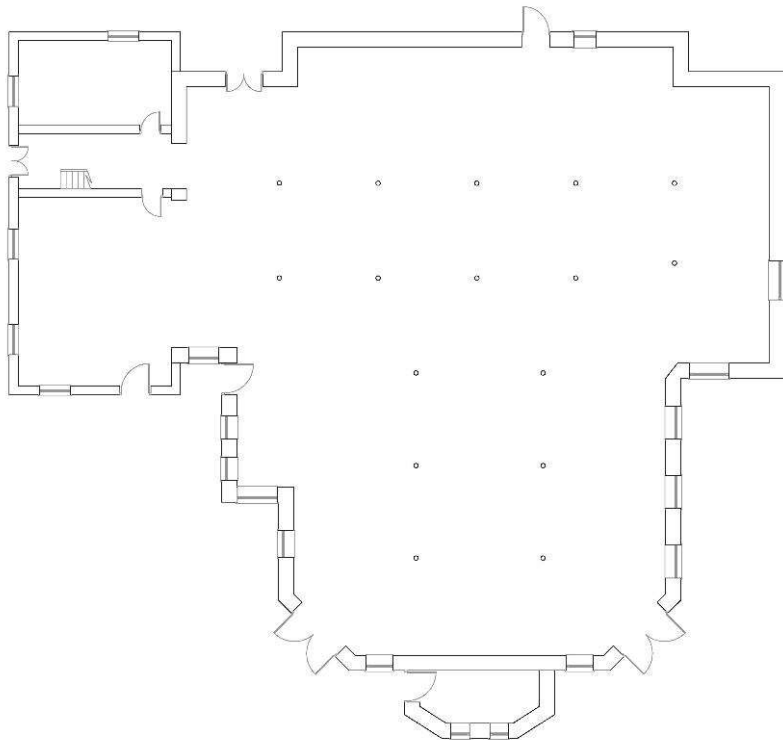

Existing Ground Floor Plan

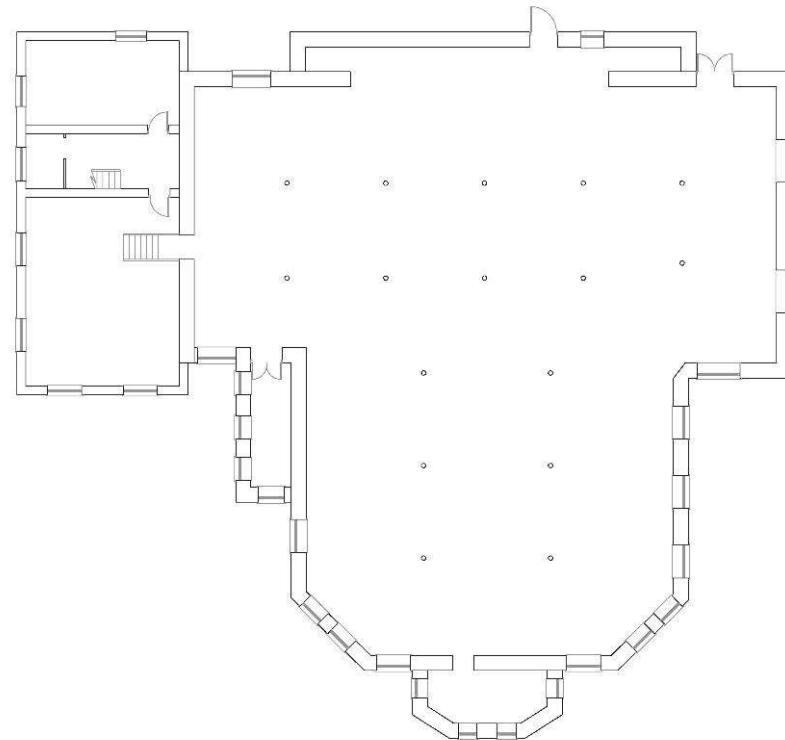


Existing First Floor Plan

Address			
Market Hall, Blaenau, Ffestiniog Gwynedd, LL41 3HP			
Job Title			
Conversion of building into 14 No. Apartments.			
Drawing title			
Existing Plans			
 design-develop-manage 10 Tipton Way, L13 1DA Wavertree Business Village Mob: 07762259918			
Chkd	Apprd	date	scale
		Feb '19	1:100
DRAWING No		12.02.10.01	1/100

CYNLLUN DIWYGIEDIG
 REVISED PLAN
 Derbyniwyd/Roeddiwyd 22/5/19
 Llofnod/signature *W. E. W. W.*


CYNLLUN DIWYGIEDIG
 ADWYNGIEDIG
 22 1001 2019
 GWASGROD FRYLLI 1001
 ANGYLCHRED
 AMFTTAG

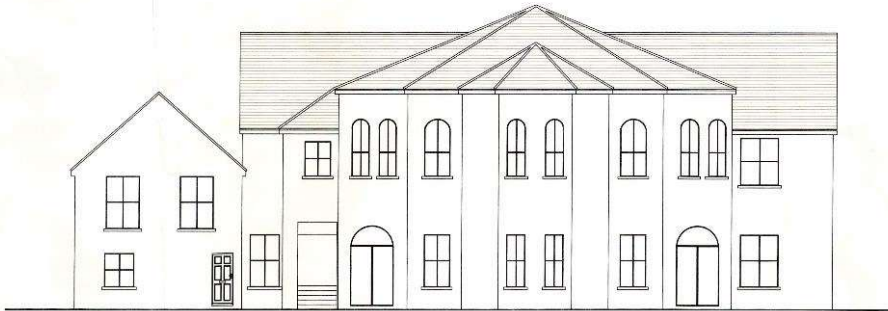


Proposed Front Elevation



Proposed Side Elevation

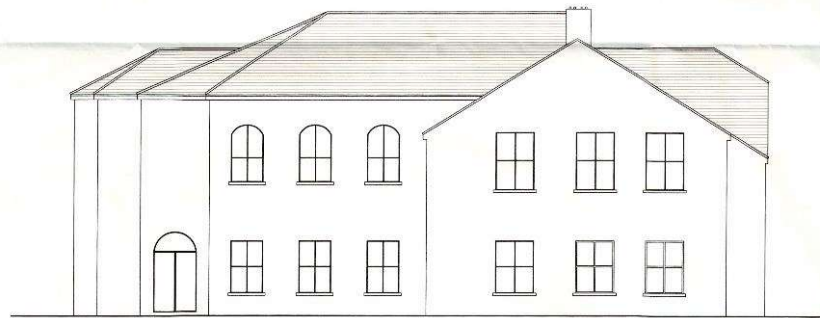

Proposed Side Elevation

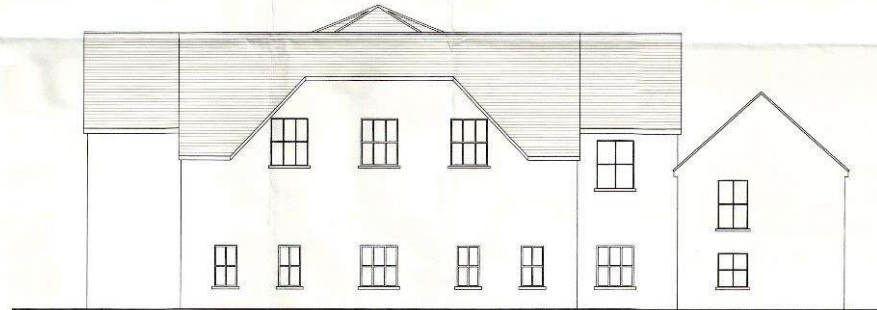

Proposed Rear Elevation

Address
 Market Hall, Blaenau, Ffestiniog
 Gwynedd, LL41 3HP

Job Title
 Conversion of building into 14
 No. Apartments.

Drawing Title
 Proposed Elevations

evolve
 design-develop-manage
 10 Tipton Way, L13 1DA
 Wavertree Business Village
 Mob: 07762259918

Drawn	App'd	Date	Scale	Sheet	Drawn
May '19		1:100	A1		

DRAWING No 12.02.19.05



CYMLUN DIWYBLEDIG
REVISED PLAN
Deddyddiad/Revised Date 22/5/19
Uchred/Sigature N.E.M.A.

CYMRU GWYBLEDIG
22 MAY 2019
N.E.M.A.


Address
Market Hall, Blaenau, Ffestiniog
Gwynedd, LL41 3HP

Job Title
Conversion of building into 14
No. Apartments.

Drawing title
Proposed Ground Floor Plan

evolve
design-develop-manage
10 Tipton Way, L13 1DA
Wavertree Business Village
Mob: 07762259918

Old Appr date	scale	drawn
May '19	1:50 @ A1	
DRAWING No	12.02.19.03	rev

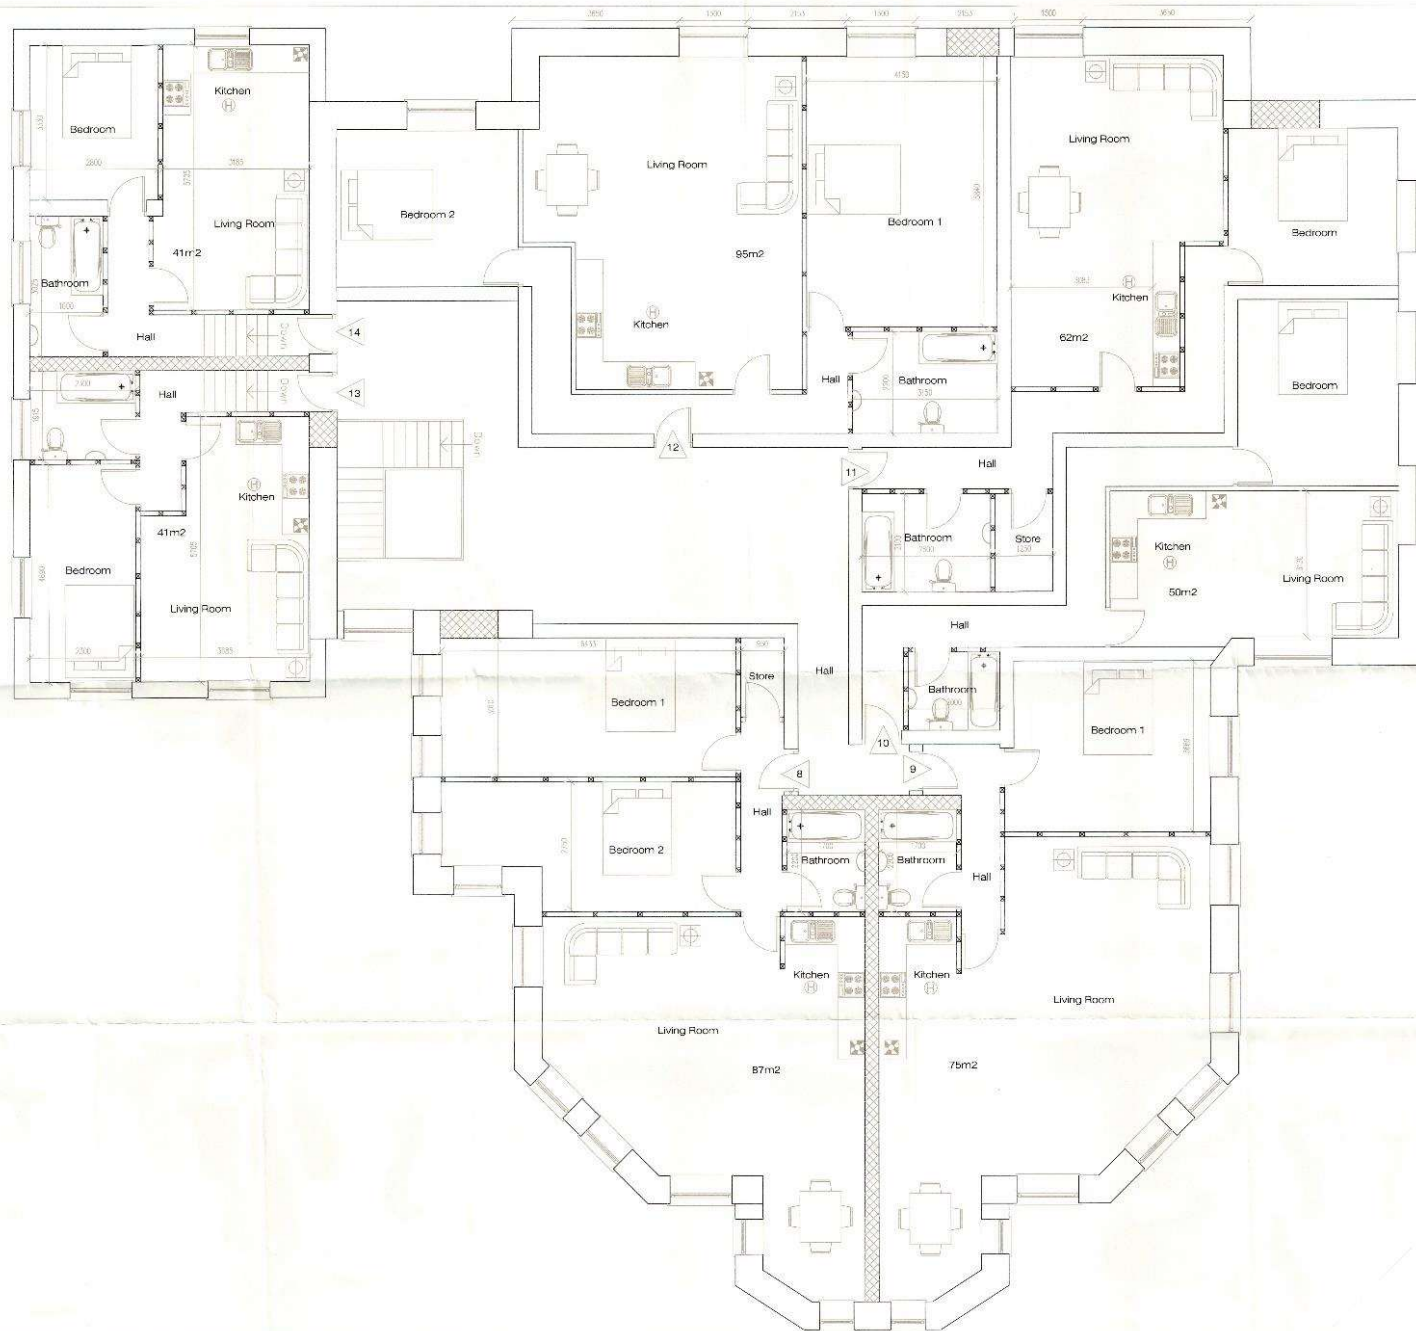

CYMLUN DIMYGIEDIG
REVISED PLAN
22/5/19
Dedwylid/Rwydych chi
Llofnodwch/yn eiddo

PROCESSED
ADDRESS
22 MAY 19
STATIONER/STATIONER
ADDRESS
STATIONER

Address
Market Hall, Blaenau, Ffestiniog
Gwynedd, LL41 3HP
Job Title
Conversion of building into 14
No. Apartments.

Drawing title
Proposed First Floor Plan

evolve
design-develop-manage
10 Tipton Way, L13 1DA
Warrington Business Village
Mob: 07762259918

Drawn / Approved date	May '19	Scale	1:50 @ A1	Drawn
DRAWING No	12.02.19.04	Rev		















