


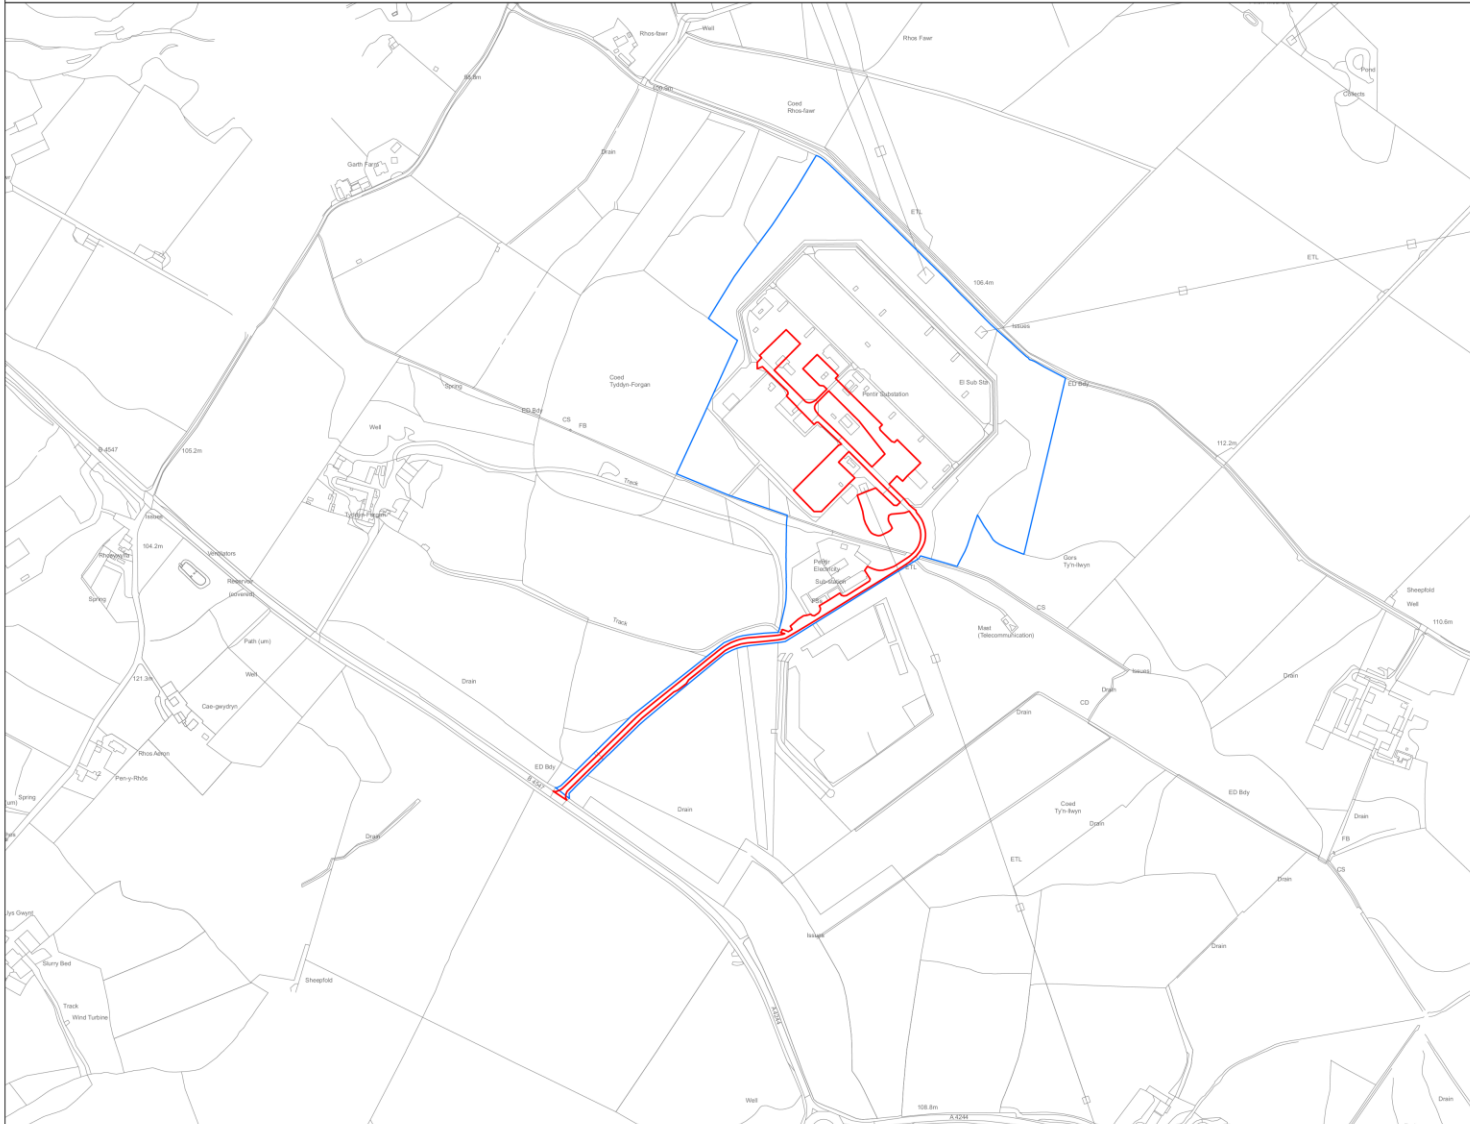

SITE LOCATION PLAN

- Legend**
- Boundary of the Proposed Works
 - Land in control of the applicant

24/12/25
ADRAN CYLLUNIO - CYNGOR GWYNEDD



Notes
This drawing is scaled at paper size A1, therefore any prints taken at smaller sizes will affect accuracy of the measurement units and should not be scaled against.



Coordinate System: British National Grid
Sheet X Centred Coordinate: 295744 ESE Sheet Y Centred Coordinate: 313562 S2N
0 125 250 Metres

BACKGROUND MAPPING INFORMATION HAS BEEN REPRODUCED FROM THE ORDNANCE SURVEY BY PERMISSION OF ORDNANCE SURVEY OF THE CONTROLLER OF HIS MAJESTY'S STATIONERY OFFICE. © CROWN COPYRIGHT AND DATABASE RIGHTS 2025 ORDNANCE SURVEY AC000080122.

P01	JUL 25	FIRST	PN	SB	RW
Issue	Date	Remarks	Drawn	Checked	Approved

Title


SITE LOCATION PLAN



Figure Number PTC1PTNO - PENTIR

Drawing Reference PTNO-WSP-SS52-C00484-DRW-CP-000001

Scale	Sheet Size	Sheet	Issue
1:2,500	A1	SHEET 1 OF 1	1

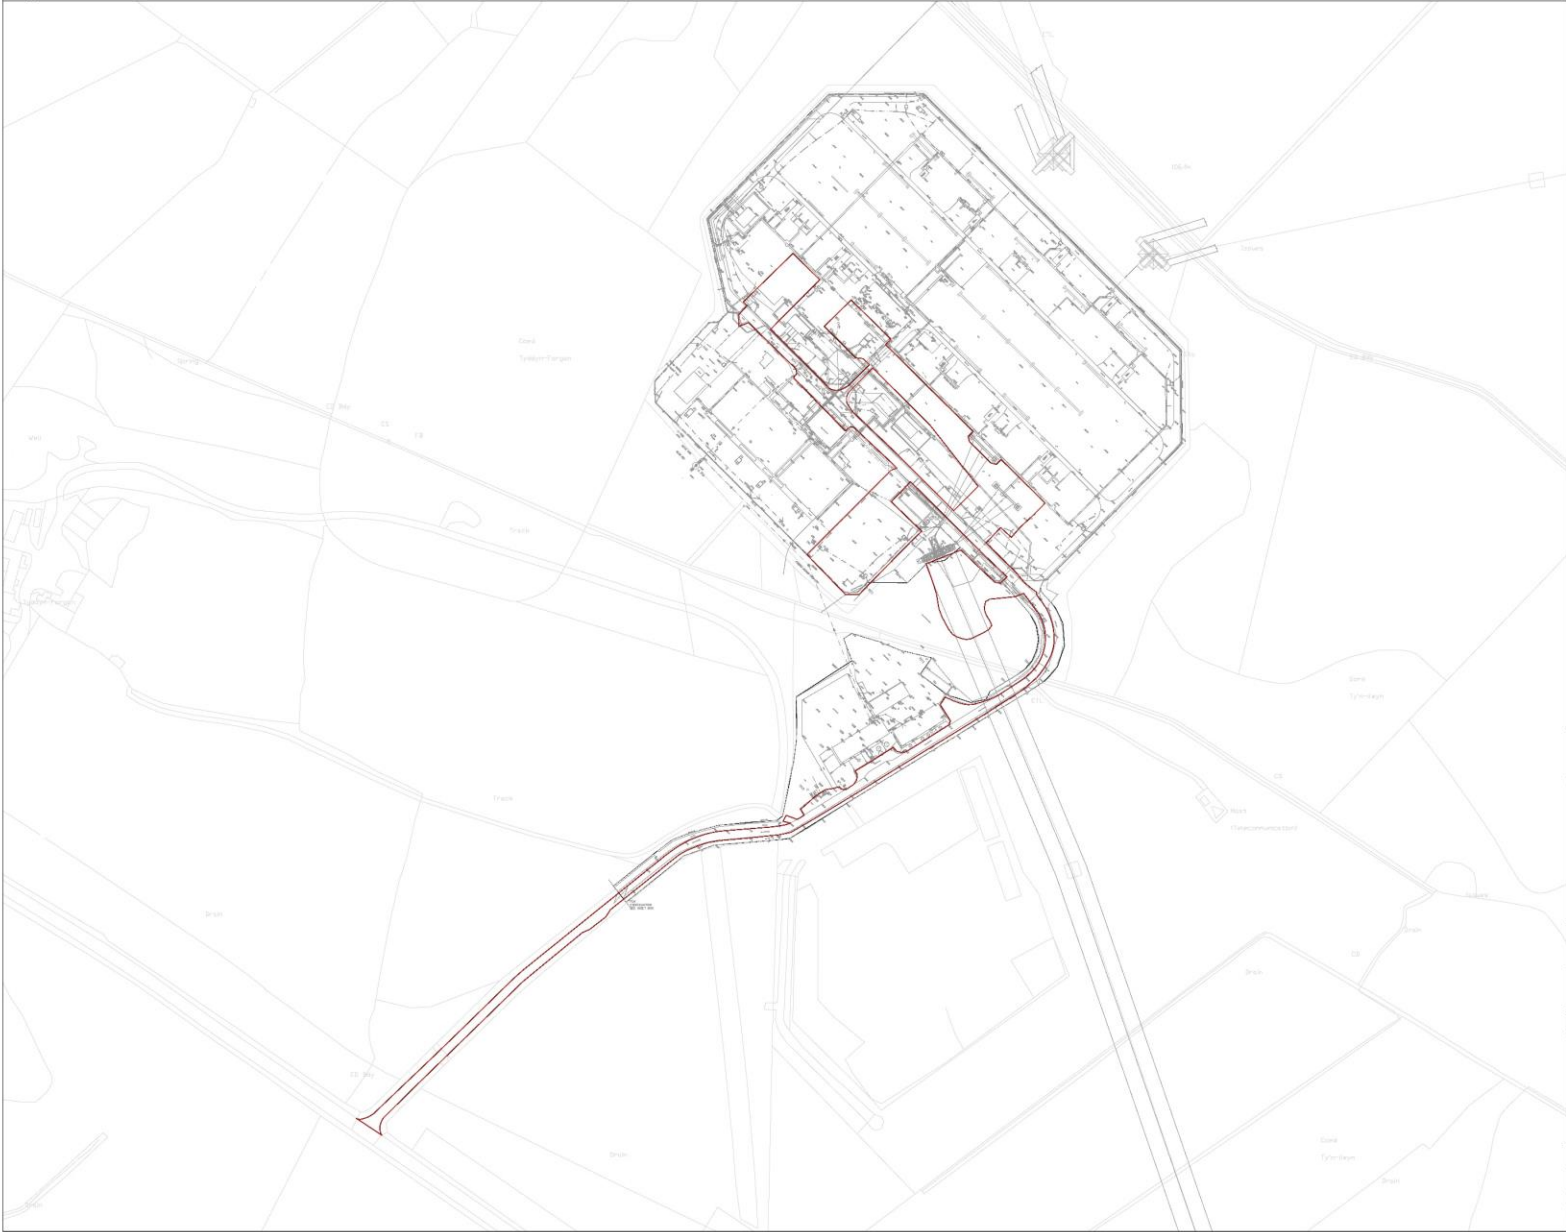

Legend

- APPLICATION SITE BOUNDARY
- EXISTING PENETR SUBSTATION

24/12/25

ADRAN CYLLUNIO - CYNGOR GWYNEDD

Notes

This drawing is sealed at paper size. All dimensions are given unless stated otherwise and all dimensions are subject to the accuracy of the measurements and shall remain as shown.

Scale Bar

20m 50m 100m

BACKGROUND MAPPING INFORMATION HAS BEEN REPRODUCED FROM THE ORDNANCE SURVEY BY PERMISSION OF THE CONTROLLER OF HIS MAJESTY'S STATISTICAL OFFICE, CHORLTON, © COPYRIGHT (UK) AND DANIEL HUGHES 2018 ORDNANCE SURVEY © 2018/19

PD	Date	REVISION	TM	WT	RW
1	20/06/25	FIRST ISSUE			

Title

PENETR
EXISTING SITE LAYOUT
(FOR TCPA)

Client

nationalgrid

Project Reference

PTC1 - IFTND - IFA131


Sheet Reference

IFTND-IBS-020-CORR-0105-01-000006

Scale	Sheet Size	Sheet No.	Total
1:500	A0	SHEET 1 OF 1	1




24/12/25
 ADRAN CYNLLUNIO - CYNGOR GWYNEDD

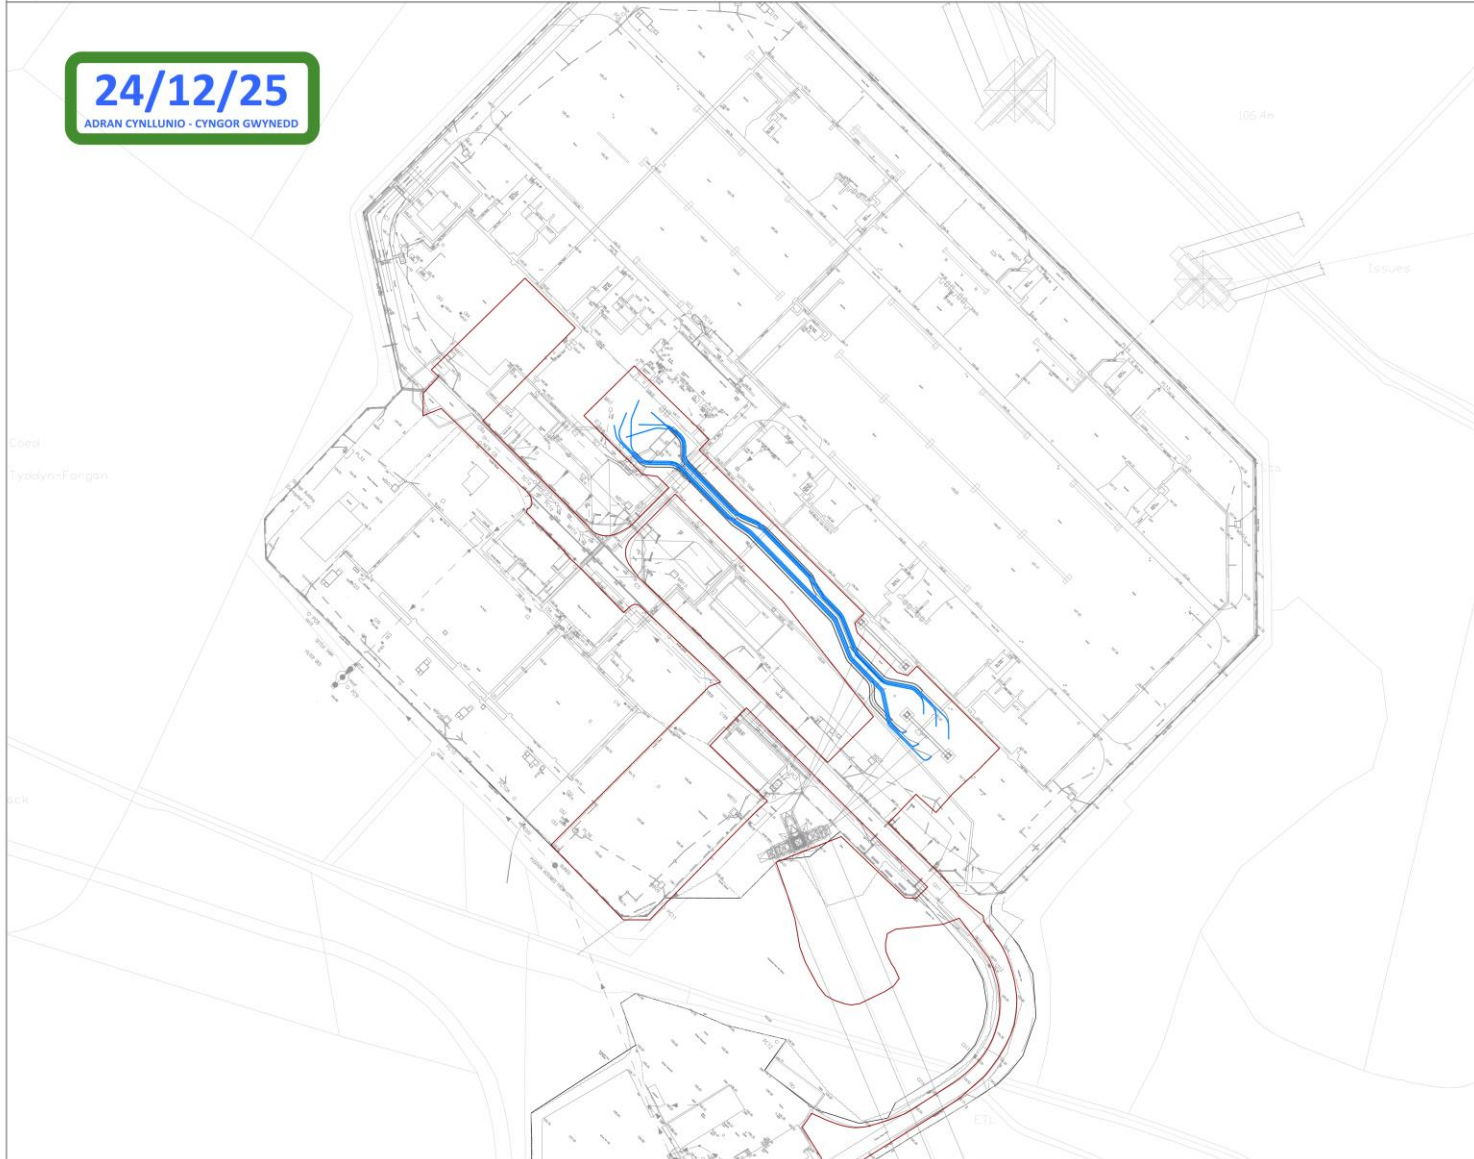

- Legend**
- APPLICATION SITE BOUNDARY
 - - - EXISTING PIPE SECTION
 - PROPOSED UNDERGROUND CABLE ROUTES

Note
 This drawing is scaled at paper size A3. Therefore any prints taken at smaller sizes will affect accuracy of the measurement units and should not be scaled again.

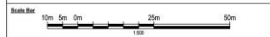

BACKGROUND MAPPING INFORMATION HAS BEEN REPRODUCED FROM THE ORDNANCE SURVEY BY PERMISSION OF ORDNANCE SURVEY OF THE COUNTRY OF GREAT BRITAIN'S GEOGRAPHICAL OFFICE UNDER LICENCE OF THE NATIONAL ARCHIVE AND ORDNANCE SURVEY'S TERMS OF SERVICE.

REV	DATE	DESCRIPTION	BY	CHKD	APP'D

Site:
 PENTIR
 PROPOSED UNDERGROUND WORKS
 (FOR TCPA)

Client: nationalgrid

Project: PENTIR

Drawing Reference: PFCO-ASP-SS22-COMM-DRW-CP-00003

Scale	Sheet Size	Sheet	Total
1:500	A3	SHEET 1 OF 1	1





