


NEW SERVICE REQUIREMENTS TO BE DISCUSSED AT PROJECT TENDER MEETING

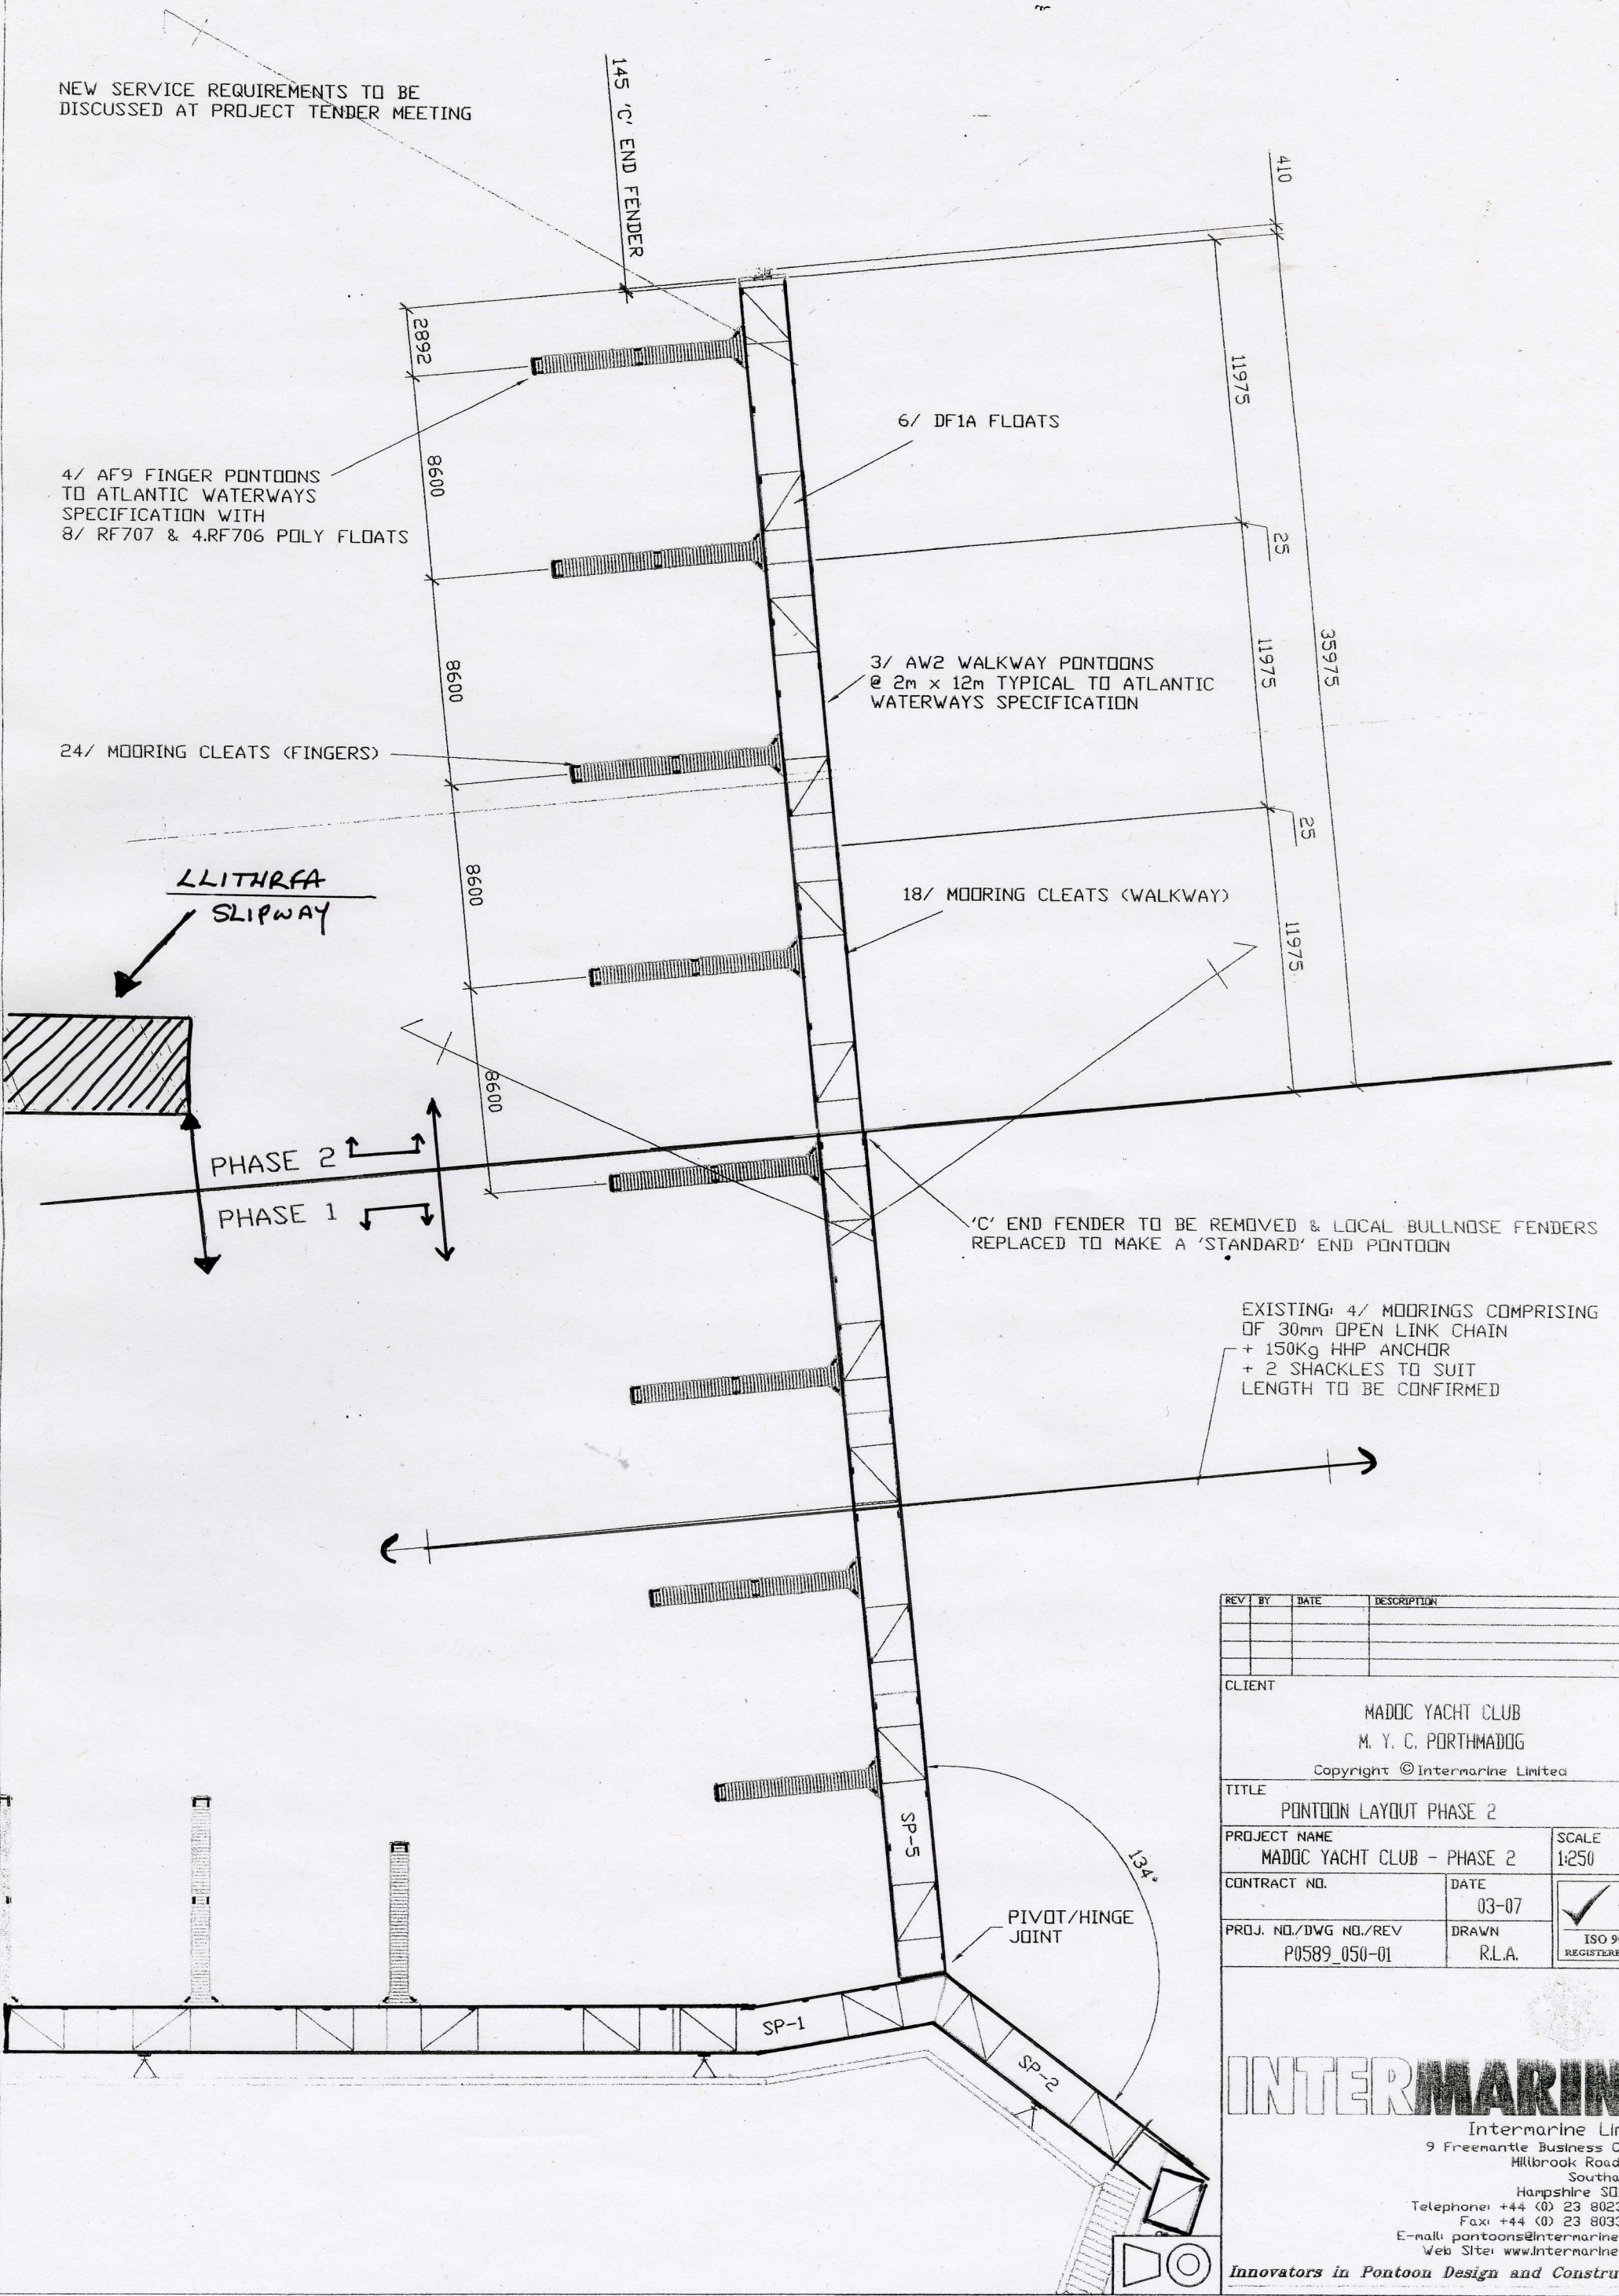

REV	BY	DATE	DESCRIPTION
CLIENT			
MADOC YACHT CLUB M. Y. C. PORTHMADOG Copyright © Intermarine Limited			
TITLE			
PONTOON LAYOUT PHASE 2			
PROJECT NAME			SCALE
MADOC YACHT CLUB - PHASE 2			1:250 A3
CONTRACT NO.		DATE	<input checked="" type="checkbox"/> OMS <input checked="" type="checkbox"/> S <input checked="" type="checkbox"/> ISO 9001 <small>REGISTERED FIRM</small>
		03-07	
PROJ. NO./DWG NO./REV		DRAWN	
P0589_050-01		R.L.A.	

INTERMARINE
Intermarine Limited
9 Freemantle Business Centre
Millbrook Road East
Southampton
Hampshire SO15 1JF
Telephone: +44 (0) 23 8023 1336
Fax: +44 (0) 23 8033 772
E-mail: pontoons@intermarine.ltd.uk
Web Site: www.intermarine.ltd.uk
Innovators in Pontoon Design and Construction