




Rhif y Cais / Application Number : C18/0078/44/LL

Cynllun lleoliad ar gyfer adnabod y safle yn unig. Dim i raddfa.
Location Plan for identification purposes only. Not to scale.

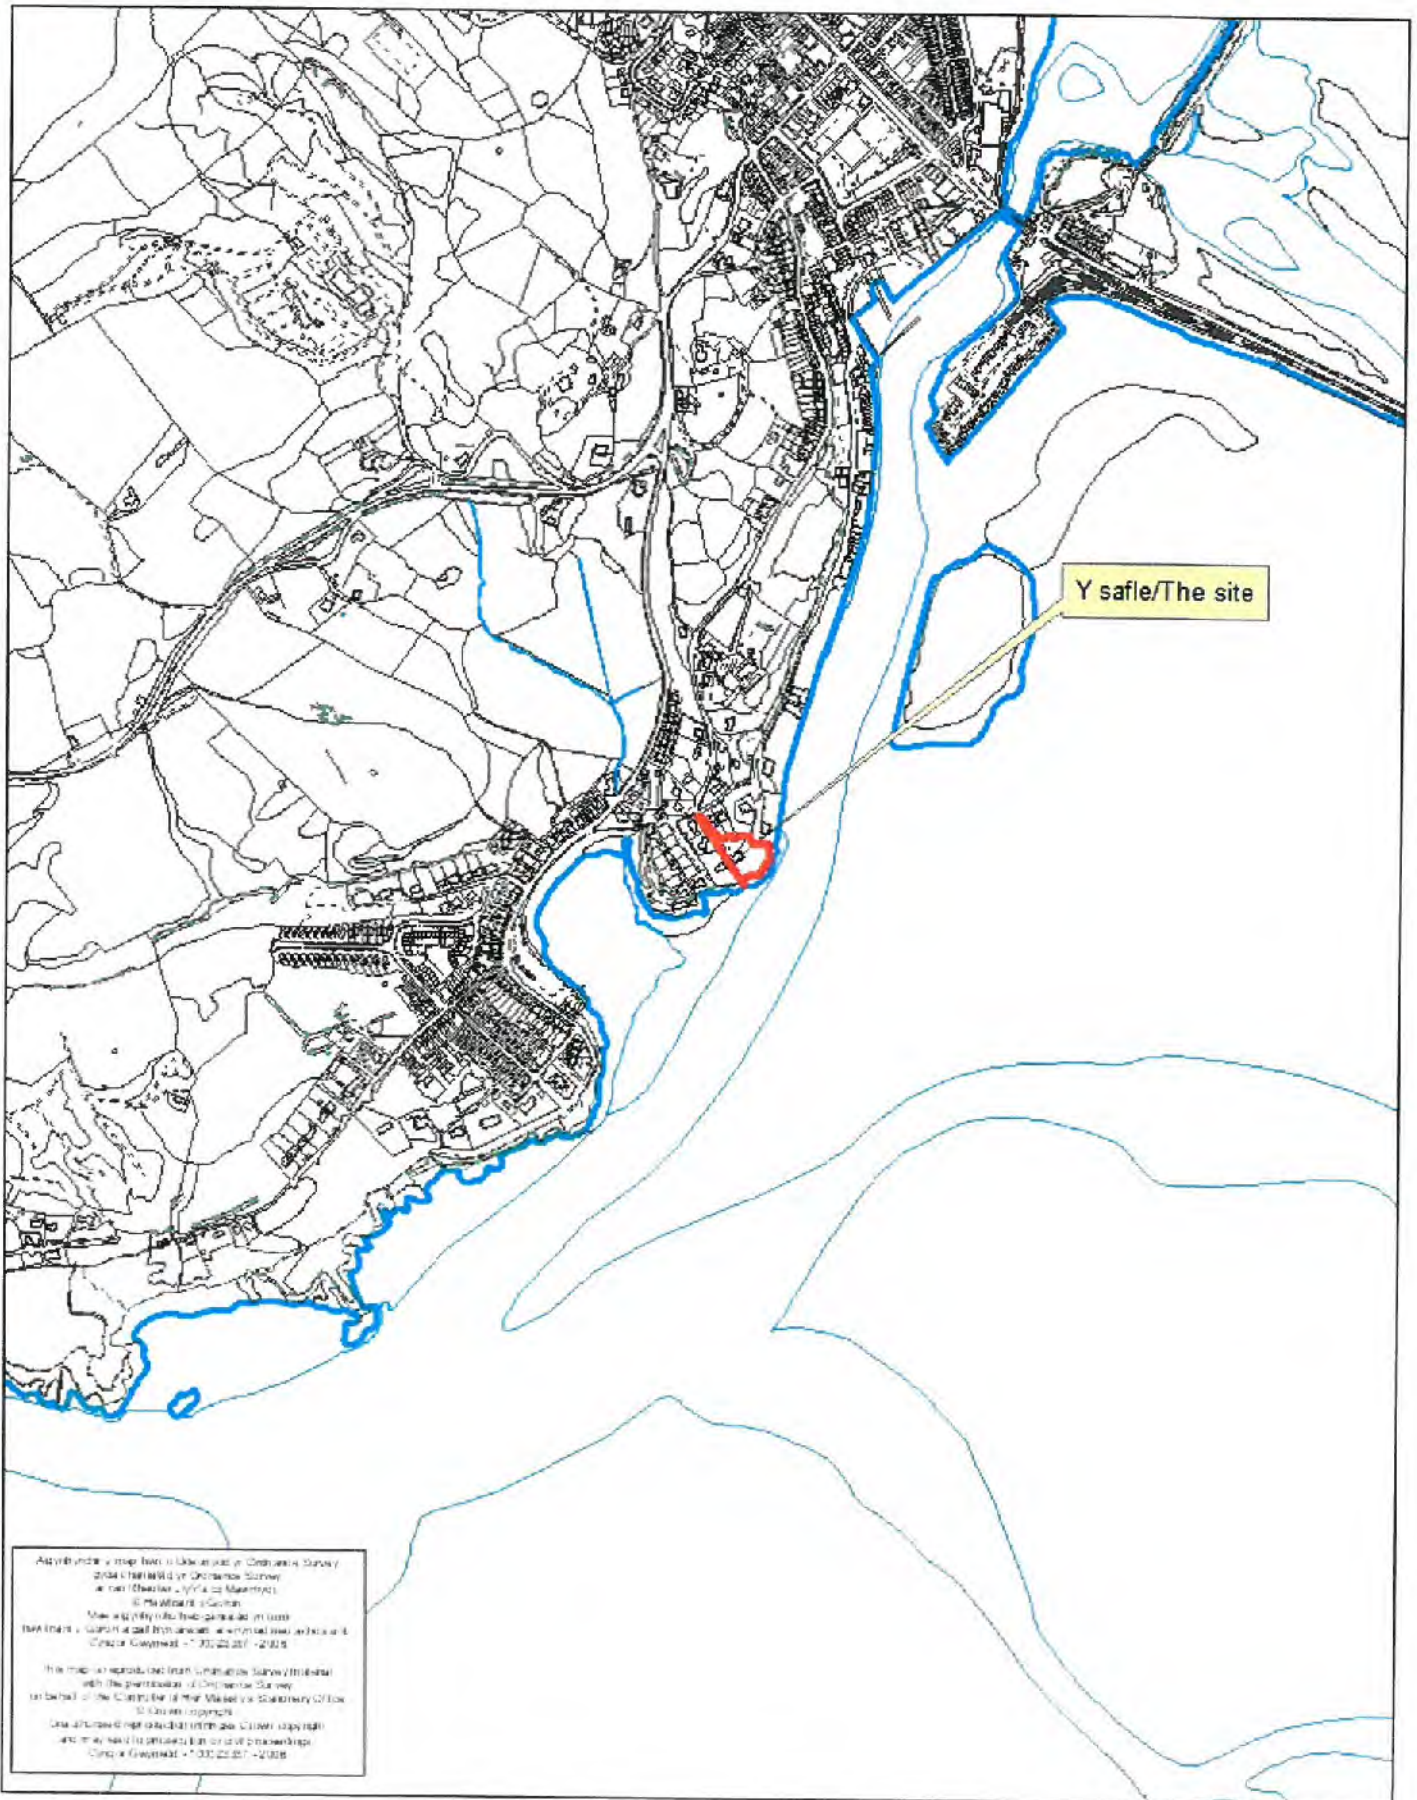

Map of Gwynedd showing the location of the site (Y safle/The site) within the town of Gwynedd. The site is highlighted in red. The map is a reproduction of the Ordnance Survey map of Gwynedd, published in 2005.

DO NOT SCALE THIS DRAWING

IMPORTANT
DRAWING TO BE READ IN CONJUNCTION WITH STRUCTURAL ENGINEER'S DRAWINGS & INFORMATION

PLEASE NOTE














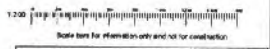

NOT APPROVED FOR CONSTRUCTION

1	Planning Application	02/11/18	02	02
2	Construction	02/11/18	02	02

PLANNING

Client
MRS H JONES
 Project
TRWYN-CAE-IAGO, BORTH Y GEST, PORTHMADOG

Drawing
BLOCK PLAN AS EXISTING
 Drawing No.
17045

	P-05	A



BLOCK PLAN
1:2000/11

BLOCK PLAN AS EXISTING

DO NOT SCALE THIS DRAWING

IMPORTANT
DRAWING TO BE READ IN
CONJUNCTION WITH STRUCTURAL
ENGINEER'S DRAWINGS &
INFORMATION

GENERAL NOTES











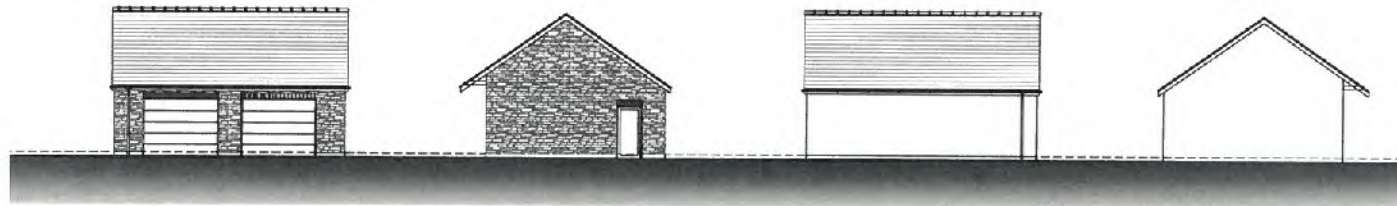


**FRONT ELEVATION
(SOUTH WEST)**
1:1000 A1

**SIDE ELEVATION
(SOUTH EAST)**
1:1000 A1

**SIDE ELEVATION
(NORTH EAST)**
1:1000 A1

**SIDE ELEVATION
(NORTH WEST)**
1:1000 A1

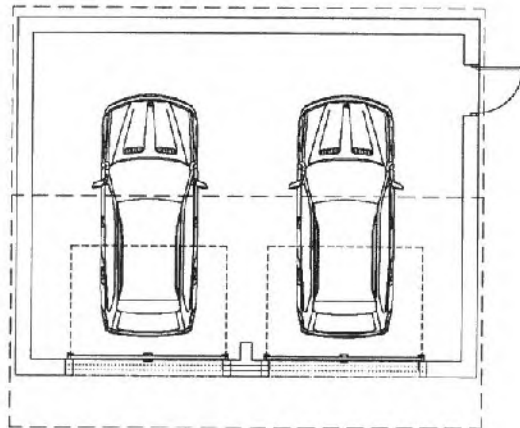

GROUND FLOOR PLAN
1:1000 A1



ROOF PLAN
1:2000 A1

Scale may be referenced to the drawing.

NOT APPROVED FOR CONSTRUCTION

A	Planning Application	DATE	USE
REF	DATE	DATE	DATE
PLANNING			

MRS H JONES
Sole of
TRWYN CAE-IAGO, BORTH Y
GEST, PORTHMADOG

Planning
CIRCLED FLOOR PLAN AS PROPOSED

17045


dpa P-15 A


GARAGE PLANS AS PROPOSED

**GROSS INTERNAL FLOOR AREA
PROPOSED (REDUCED)**

Ground Floor	244sqm
First Floor	97sqm
Lower Ground Floor	124sqm
TOTAL	465sqm

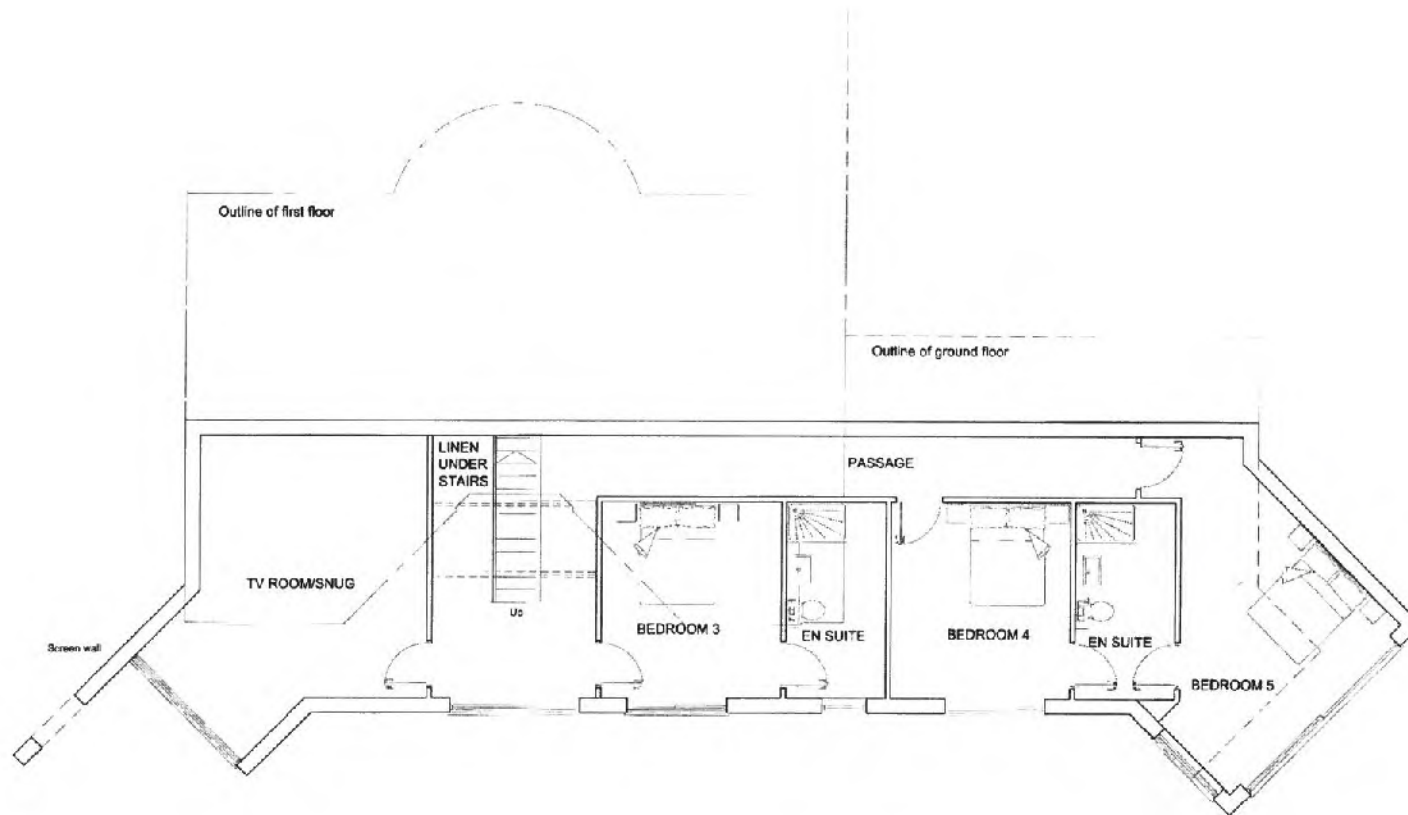

LOWER GROUND FLOOR PLAN
130821

LOWER GROUND FLOOR PLAN AS PROPOSED

DO NOT SCALE THIS DRAWING

**IMPORTANT
DRAWING TO BE READ IN
CONJUNCTION WITH STRUCTURAL
ENGINEER'S DRAWINGS &
INFORMATION**

PLEASE NOTE







NOT APPROVED FOR CONSTRUCTION

D	Planning application submitted	16/05/18	DC	14
C	Submission of planning application	27/05/18	CC	14
B	Planning application approved	02/06/18	CC	14
A	Submission of planning application	12/05/18	CC	14
REV	DATE	BY	REASON	NO.

PLANNING

Client
MRS H JONES

Project
**TRWYN-CAE-IAGO, BORTH Y
GEST, PORT-MADOG**

Drawing
LOWER GROUND FLOOR PLAN AS PROPOSED


















DO NOT SCALE THIS DRAWING

IMPORTANT
DRAWING TO BE READ IN
CONJUNCTION WITH STRUCTURAL
ENGINEER'S DRAWINGS &
INFORMATION












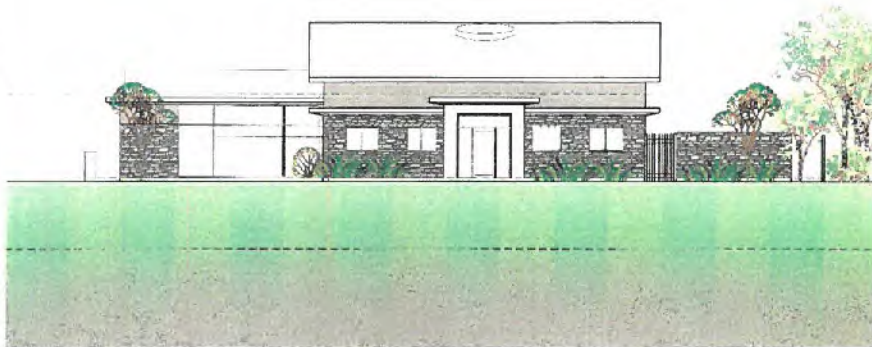


FRONT ELEVATION (NORTH WEST)
1:100@A1

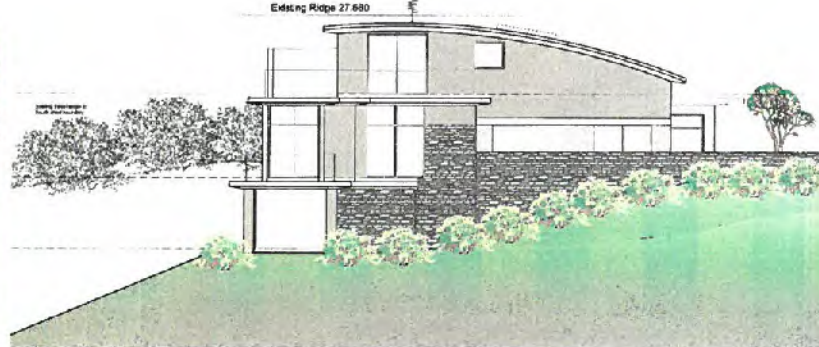

SIDE ELEVATION (NORTH EAST)
1:100@A1



REAR ELEVATION (SOUTH EAST)
1:100@A1

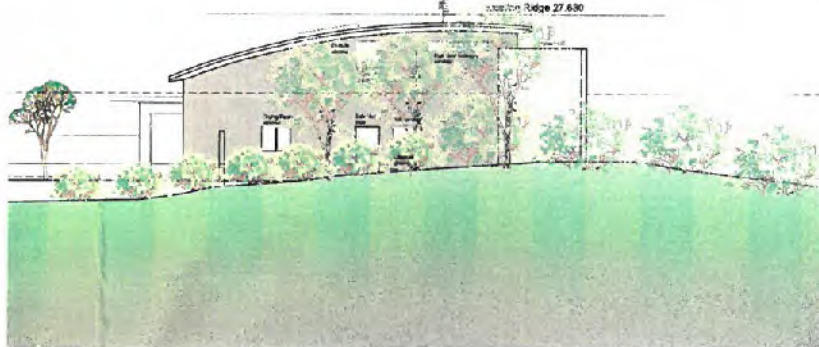

SIDE ELEVATION (SOUTH WEST)
1:100@A1

KEY TO EXTERNAL MATERIALS

- Steel
- Bedlam roof
- White
- Traditional Stone
- Through coloured render
- Dark Finish
- Windows/Doors
- FRG aluminium
- Render/Brick
- FRG aluminium/steel



NOT APPROVED FOR CONSTRUCTION


PLANNING

MRS H JONES
TRWYN-CAE-IAGO, BORTH Y
GEST, PORTHMADOG

ELEVATIONS AS PROPOSED

17045

dpa P-20 C

12/11/18
CJM

ELEVATIONS AS PROPOSED

