




**03/08/23**  
 DERBYN - Cynllunio Cyngor Gwynedd

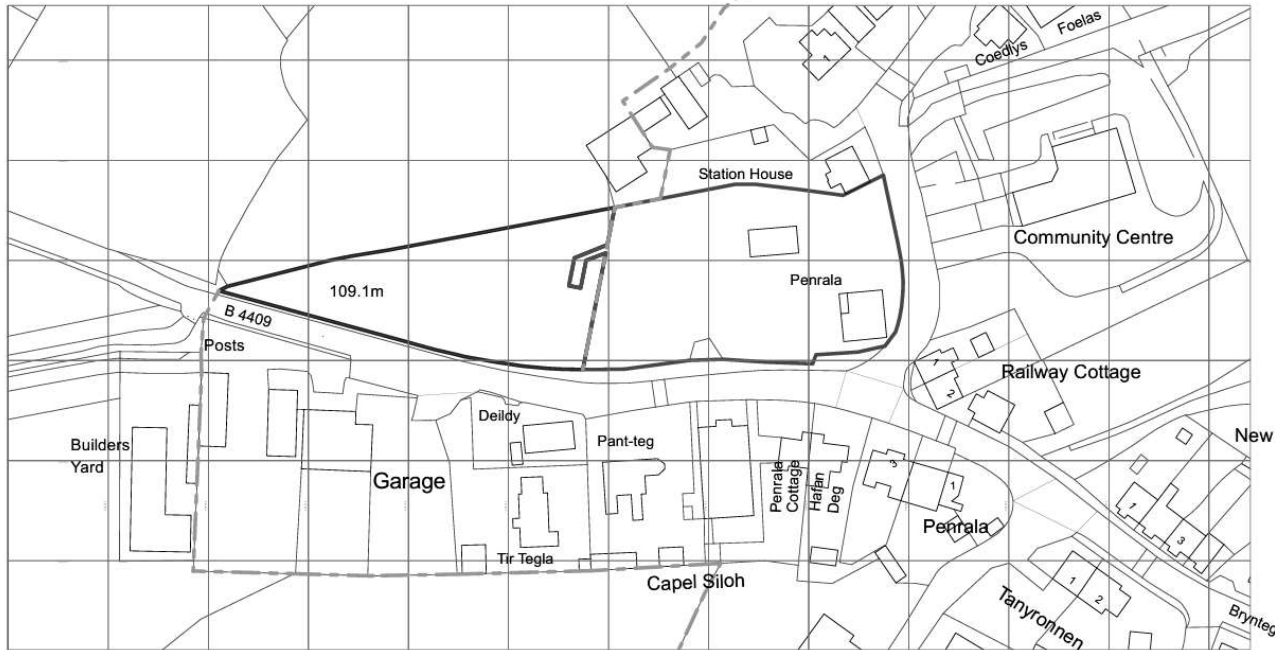

Ordnance Survey. (c) Crown Copyright 2021. All rights reserved. Licence number 100022432

1  
-

Site OS Plan  
1:1250

Safety Health and Environmental Information Box		
In addition to the hazards/risks normally associated with the types of work detailed on this drawing take note of the above. It is assumed that all works on this drawing will be carried out by a competent contractor working, where appropriate, to an appropriate method statement.		
Construction Risks	Maintenance/cleaning Risks	Demolition/adaptation Risks

Rev	Change	Description	Initials	Date
<b>DESIGN AND ARCHITECTURE LIMITED.</b>				
<small>M-SParc, Parc Gwyddoniaeth Menai, Gaerwen, Anglesey, LL60 6AG</small>				
<small>t: 01248 717230 e: office@wmdesign.co.uk w: www.wmdesign.co.uk</small>				

### Proposed Residential Development

**Site adj Penrala**


**Tregarth**

### Site OS Plan

I & D Bowen Jones			
project	drawing status	date	
SH1934	Preliminary	30/05/2023	
originator	scale @ A3	number	rev
Adrian Williamson	1:1250	A.00.01	

This document and its design content is copyright ©. It shall be read in conjunction with all other associated project information including models, specifications, schedules and related consultants documents. Do not scale from documents. All dimensions to be checked on site. Immediately report any discrepancies, errors or omissions on this document to the Originator. If in doubt ASK.

**03/08/23**  
DERBYN - Cynllunio Cynwng Gwynedd

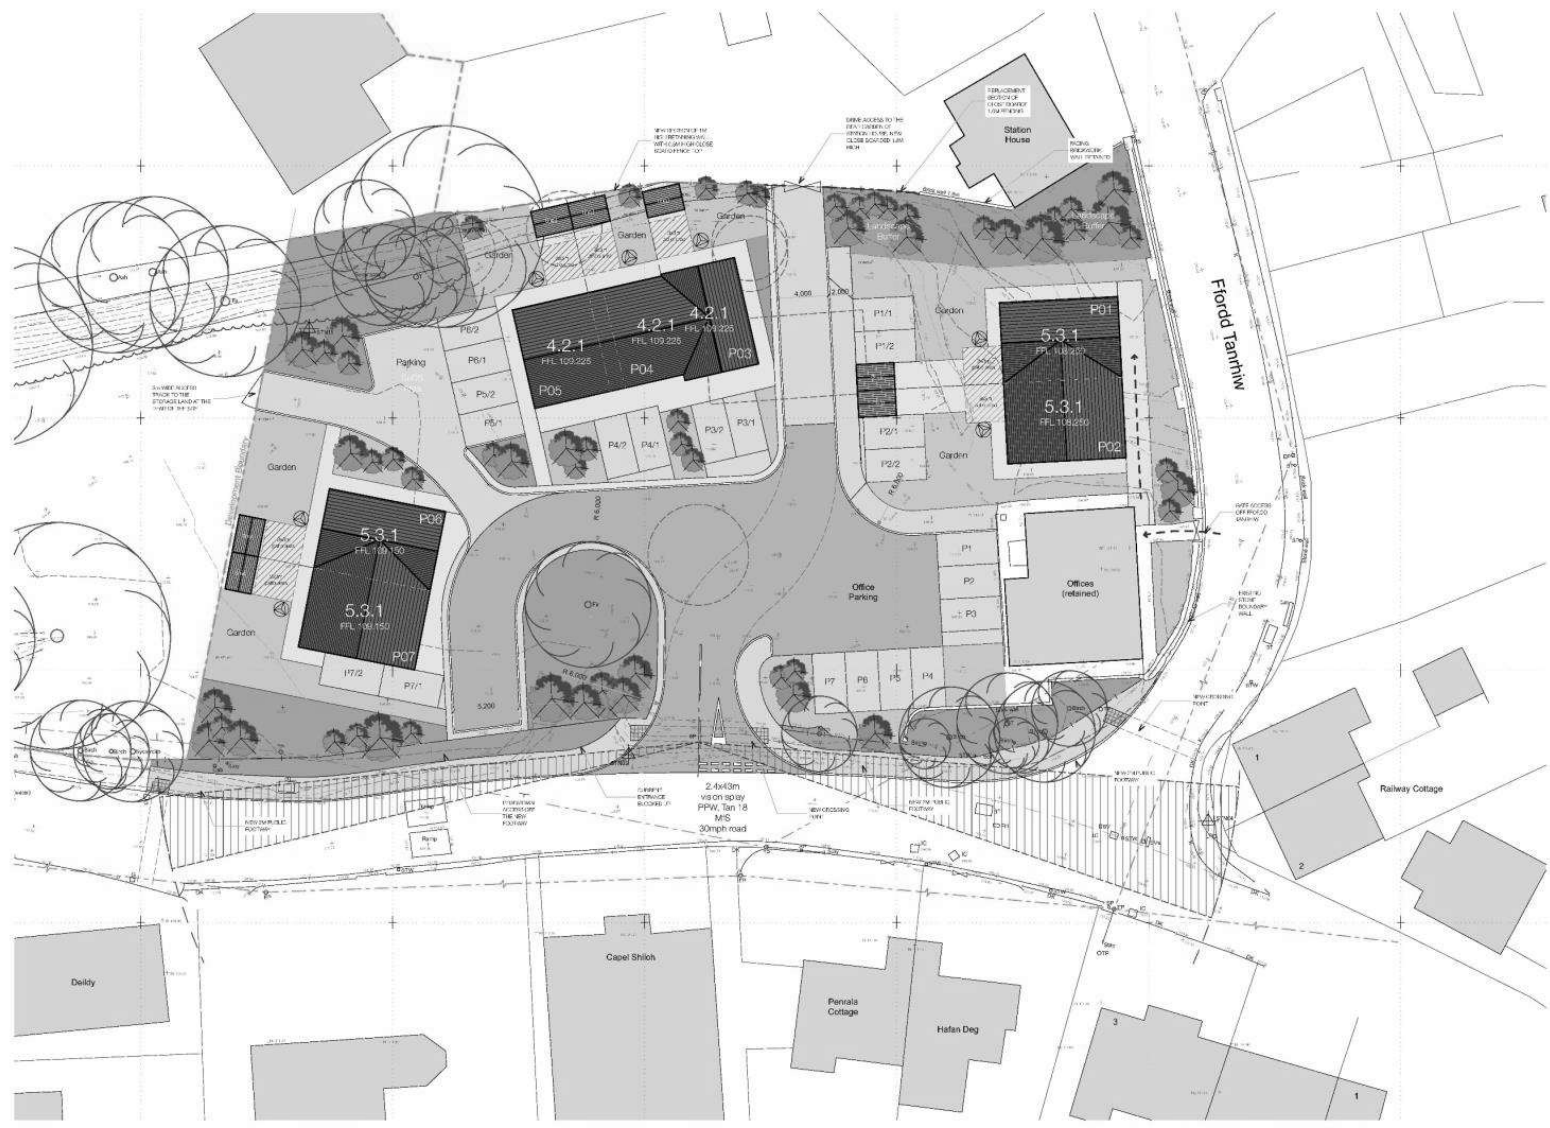

Proposed Site Layout  
1:200

Site Change Register

DESIGN AND ARCHITECTURE LIMITED



CIAT

**Proposed Residential Development**  
Site adj Penrals  
Tregarth

**Proposed Site Layout**

I & D Bowen Jones		Date	
Project	Drawing Status	Date	
SH1924	Preliminary	30/06/2023	
Author	Scale	Plot Size	Rev
Adrian Williams	1:200	1.031.05	001



03/08/23

DERBYN - Cynllunio Cynwng Gwynedd



Stiwio Owens Limited  
21 Hill Street  
Haverfordwest  
Pembrokeshire  
SA61 1QG  
hello@stiwioowens.co.uk  
+44 (0)1624 644000 (North Wales)  
+44 (0)1437 224000 (Pembrokeshire)

**PLANNING**

**SOFT LANDSCAPE DESIGN**

DRWG: 710-STO-09-09-DR-L-0001 P01

SCALE: 1:2000/8A1  
DATE: 21/03/23

Safe Health and Environmental Information Box  
 In addition to the hazardous materials associated with the type of work indicated on this drawing take note of the above. It is assumed that all works on this drawing will be carried out by a competent contractor working where applicable to an appropriate method statement.

Construction Risk      Material/Working Risk      Detail/Completion Risk


**Materials Schedule**

- Roofs** - Natural slate roofing with composite uPVC fascias and soffits, red concrete or clay ridge tiles
- Rainwater goods** - Lindab Rainline powder coated steel system
- External walls** - Facing brickwork in various red shades and textures, mortar colours to match Railway Cottage and Station House, with similar sill and header details, banding and decorative gable features. Remaining areas to be roughcast painted render. Sample panel to be agreed on site before works commence on site.
- Doors & windows** - High performance uPVC composite window systems, white & grey windows and coloured front doors


**03/08/23**  
 DERBYN - Cynllunio Cyngor Gwynedd




1 - Plots 01-02 06-07 Front Elevation 1:100

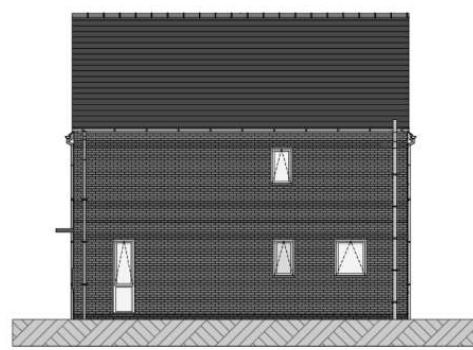

4 - Plots 01-02 06-07 Side Elevation 1:100

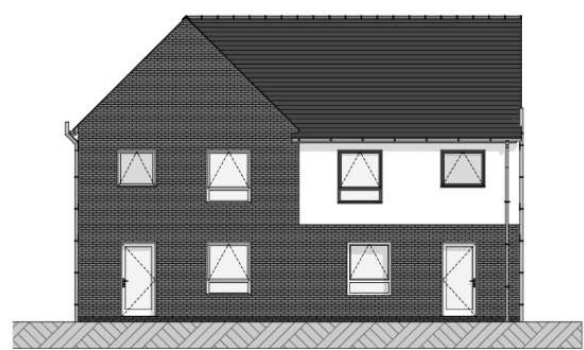

3 - Plots 01-02 06-07 Rear Elevation 1:100

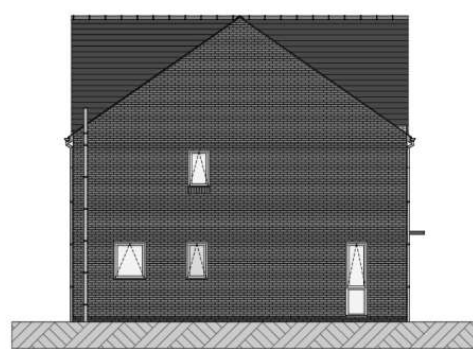

2 - Plots 01-02 06-07 Side Elevation 1:100

Rev	Change	Description	Initials	Date
M-SParc, Parc Gwyddoniaeth Menai, Gaerwen, Anglesey, LL80 6AG				
t: 01248 717230 e: office@wmdesign.co.uk w: www.wmdesign.co.uk				

**Proposed Residential Development**  
**Site adj Penrala**  
**Tregarth**

**Plots 1-2 & 5-6 Elevations**

J & D Bowen Jones			
project	drawing status	date	
SH1934	Preliminary	30/05/2023	
originator	scale @ A2	number	rev
Adrian Williams	1:100	A.02.02	

This document and its design content is copyright ©. It shall be read in conjunction with all other associated project information including models, specifications, schedules and related construction documents. Do not scale from documents. All dimensions to be checked on site. Immediately report any discrepancies, errors or omissions on this document to the Originator if in doubt ASK.

This drawing is to be read in conjunction with the written specification provided by WMDesign. Structural Engineers drawings details and calculations shall take precedence over the Architectural drawings. If in doubt ASK


Safety Health and Environment Information (SHE)  
 In addition to the hazardous materials normally associated with the types of work detailed on this drawing take note of the above. It is assumed that all work on this drawing will be carried out by a competent contractor working under appropriate or an appropriate method statement.  
 Construction Risk:      Maintenance/Working Risk:      Development/Project Risk:

**Materials Schedule**  
**Roofs** - Natural slate roofing with composite uPVC fascias and soffits, red concrete or clay ridge tiles.  
**Rainwater goods** - Lindab Rainline powder coated steel system  
**External walls** - Facing brickwork in various re shades and textures, mortar colours to match Railway Cottage and Station House, with similar sill and header details, banding and decorative gable features. Remaining areas to be roughcast painted render. Sample panel to be agreed on site before works commence on site.  
**Doors & windows** - High performance uPVC composite window systems, white & grey windows and coloured front doors

**03/08/23**  
 DERBYN - Cynllunio Cyngor Gwynedd




4 - Plots 3-5 Front Elevation 1:100

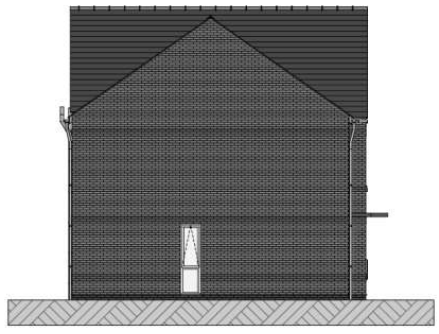

1 - Plots 3-5 Side Elevation 1:100



2 - Plots 3-5 Rear Elevation 1:100

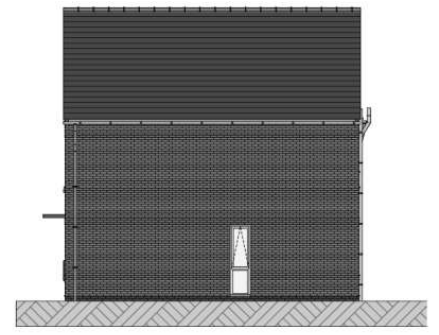

3 - Plots 3-5 Side Elevation 1:100

Rev	Change	Description	Initials	Date
 <b>DESIGN AND ARCHITECTURE LIMITED.</b>				
<small>M-SPARC, Parc Gwydioniaeth Manai, Gaeuwell, Anglesey, LL60 6AG</small>				
<small>t: 01248 717230 e: office@wmdesign.co.uk w: www.wmdesign.co.uk</small>				
				


**Proposed Residential Development**  
**Site adj Penrala**  
**Tregarth**

**Plots 3-5 Elevations**


I & D Bowen Jones			
project	drawing status	date	
SH1934	Preliminary	30/05/2023	
originator	scale @ A2	number	rev
Adrian Williamson	1:100	A.02.04	

This document and its design content is copyright ©. It shall be read in conjunction with all other associated project information including reports, specifications, schedules and related consultants documents. Do not scale from documents. All dimensions to be checked on site. Immediately report any discrepancies, errors or omissions on the document to the Originator. If in doubt ASK.

This drawing is to be read in conjunction with the written specification provided by WMDesign.  
 Structural Engineers drawings details and calculations shall take precedence over the Architectural drawings.  
 If in doubt ASK.

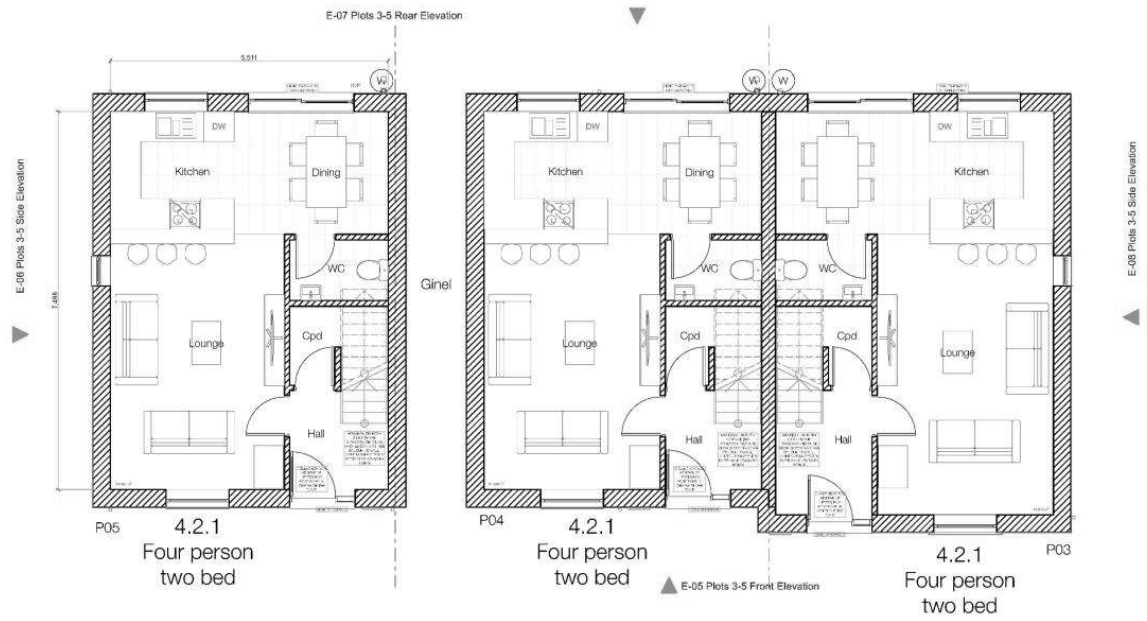

**03/08/23**  
DERBYN - Cynllunio Cyngor Gwynedd

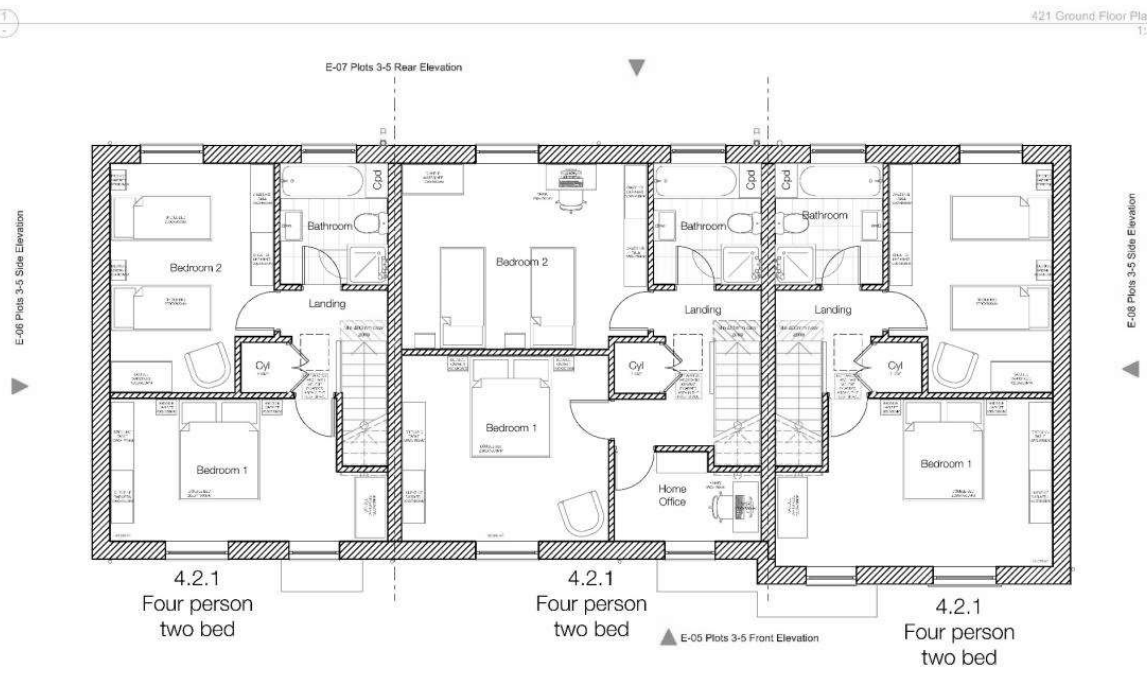

**DESIGN AND ARCHITECTURE LIMITED**  

**Proposed Residential Development**  
 Site adj Penrha  
 Tregarth

**Plots 3-5 Floor Plans**









