

Rhif y Cais / Application Number : C16/0931/39/LL

Cynllun lleoliad ar gyfer adnabod y safle yn unig. Dim i raddfa.
Location Plan for identification purposes only. Not to scale.



Atgynhyrchir y map hon o Ddauydd yr Ordnance Survey gyda chaniatâd yr Ordnance Survey ar ran Rheolwr Llyfrau Eil Maswylid.
© Hawlfraint y Goron.
Mae atgynhyrchu heb ganiatâd yn torri hawlfraint y Goron a gall hyn arwain at erlysiad neu achos sifil.
Cyngor Gwynedd - 100023387 - 2006

This map is reproduced from Ordnance Survey material with the permission of Ordnance Survey on behalf of the Controller of Her Majesty's Stationery Office.
© Crown copyright.
Unauthorised reproduction infringes Crown copyright and may lead to prosecution or civil proceedings.
Cyngor Gwynedd - 100023387 - 2006



LOCATION PLAN

dobson:owen
PENSEIRI • ARCHITECTS

3 Thomas Buildings, Pwllheli LL53 5HH
T: (0) 1758 614181 • F: (0) 1758 614388
e: post@dobsonowen.com

BEN WHITE

NODIADAU • NOTES

TEITL PROSIECT • PROJECT TITLE

BLAEN Y WAWR, ABERSOCH

2016-10

1:1000

03.2016

DOSBARTHWYD | ISSUED FOR: **PLANNING**

Adolygiad	00
Revision	
ID prosiect	2016-10
Project ID	
Maint papur	A4
Paper size	
Darluniwyd gan	Darluniwyd gan
Drawn by	
Gwiriwyd gan	
Checked by	


TEITL • TITLE

LLEOLIAD


RHIF CYNLLUN • DRAWING NO.

L1 01


2016-10

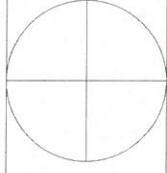



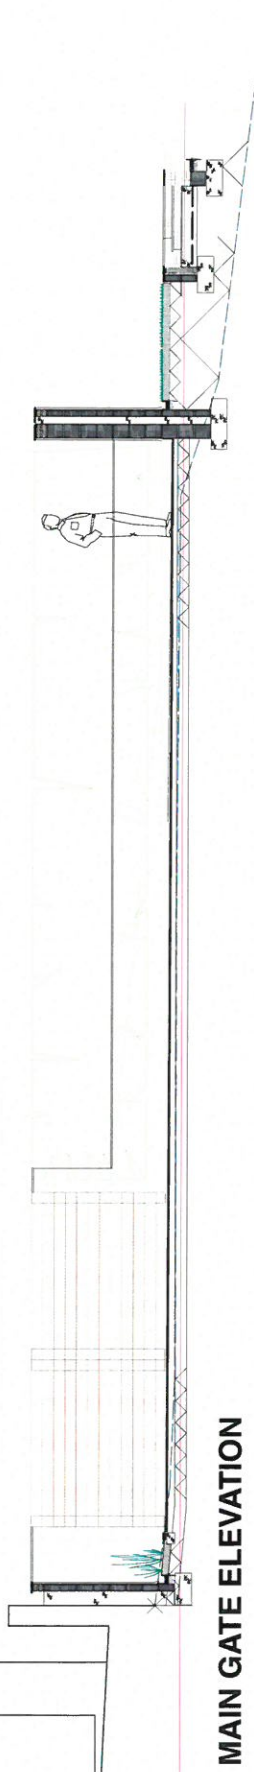

MAIN GATE ELEVATION

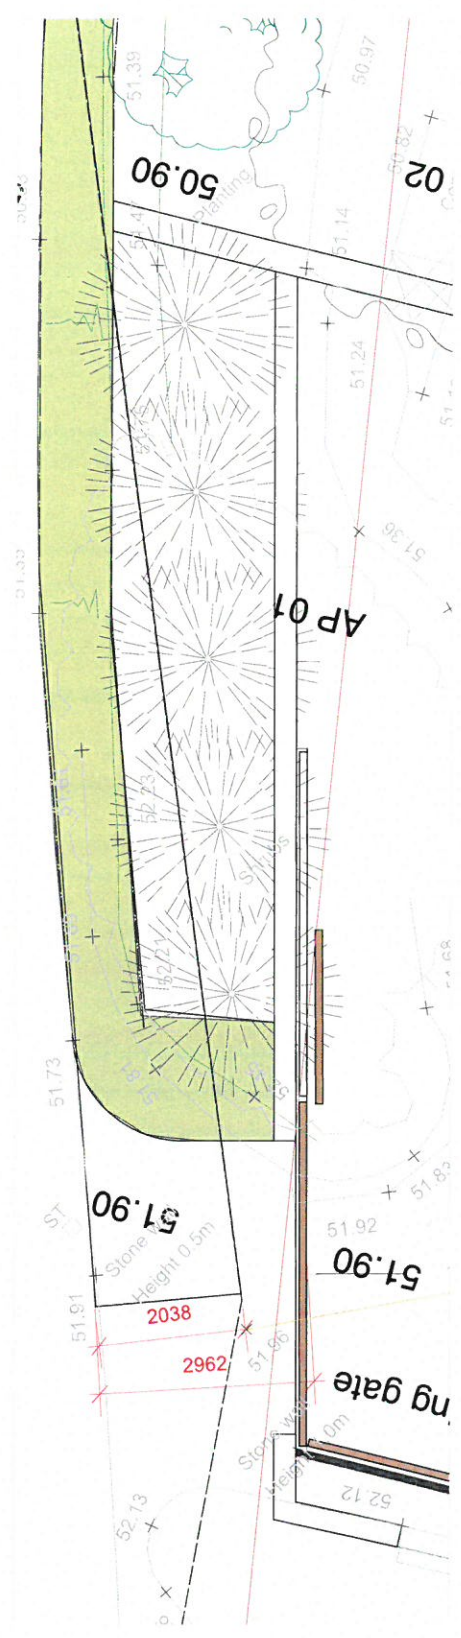


PLAN

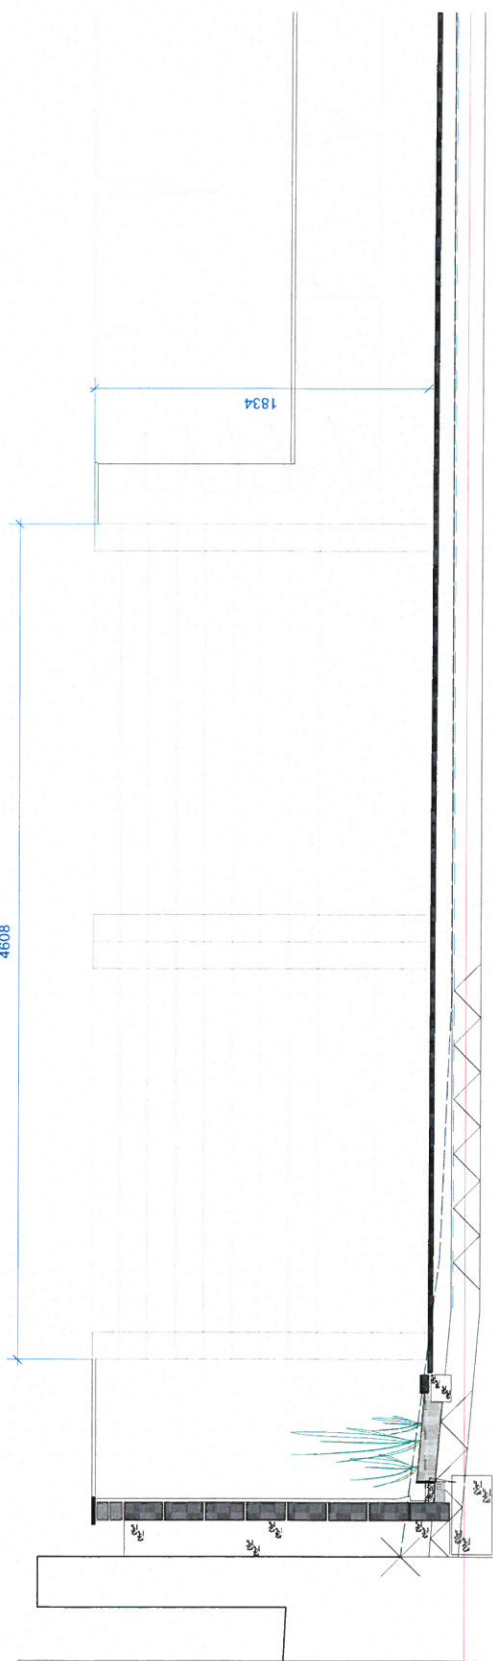

GATE DETAIL

BEN + EMMA WHITE
 VISIBILITY STUDY - AREA SHOWN SHOULD BE KEPT AT
 MAXIMUM 1m ABOVE CARRIAGEWAY HEIGHT
 AP 01 - planting area 01
 5. Carpinus Betulus
 AP 02 - planting area 02
 no. Sorbus Aucuparia
 1. Beech hedge to boundary edge
 AP 03 - planting area 03
 4. no. Cornusaster Simonsii
 2. no. Pyracantha Coccinea
 3. no. Prunus Pinnatifida

ROWENA

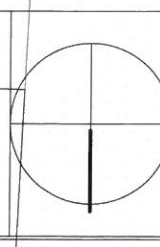


BRON Y GAN
 1.8m high timber solid fence with lower side hedge to corner of site.




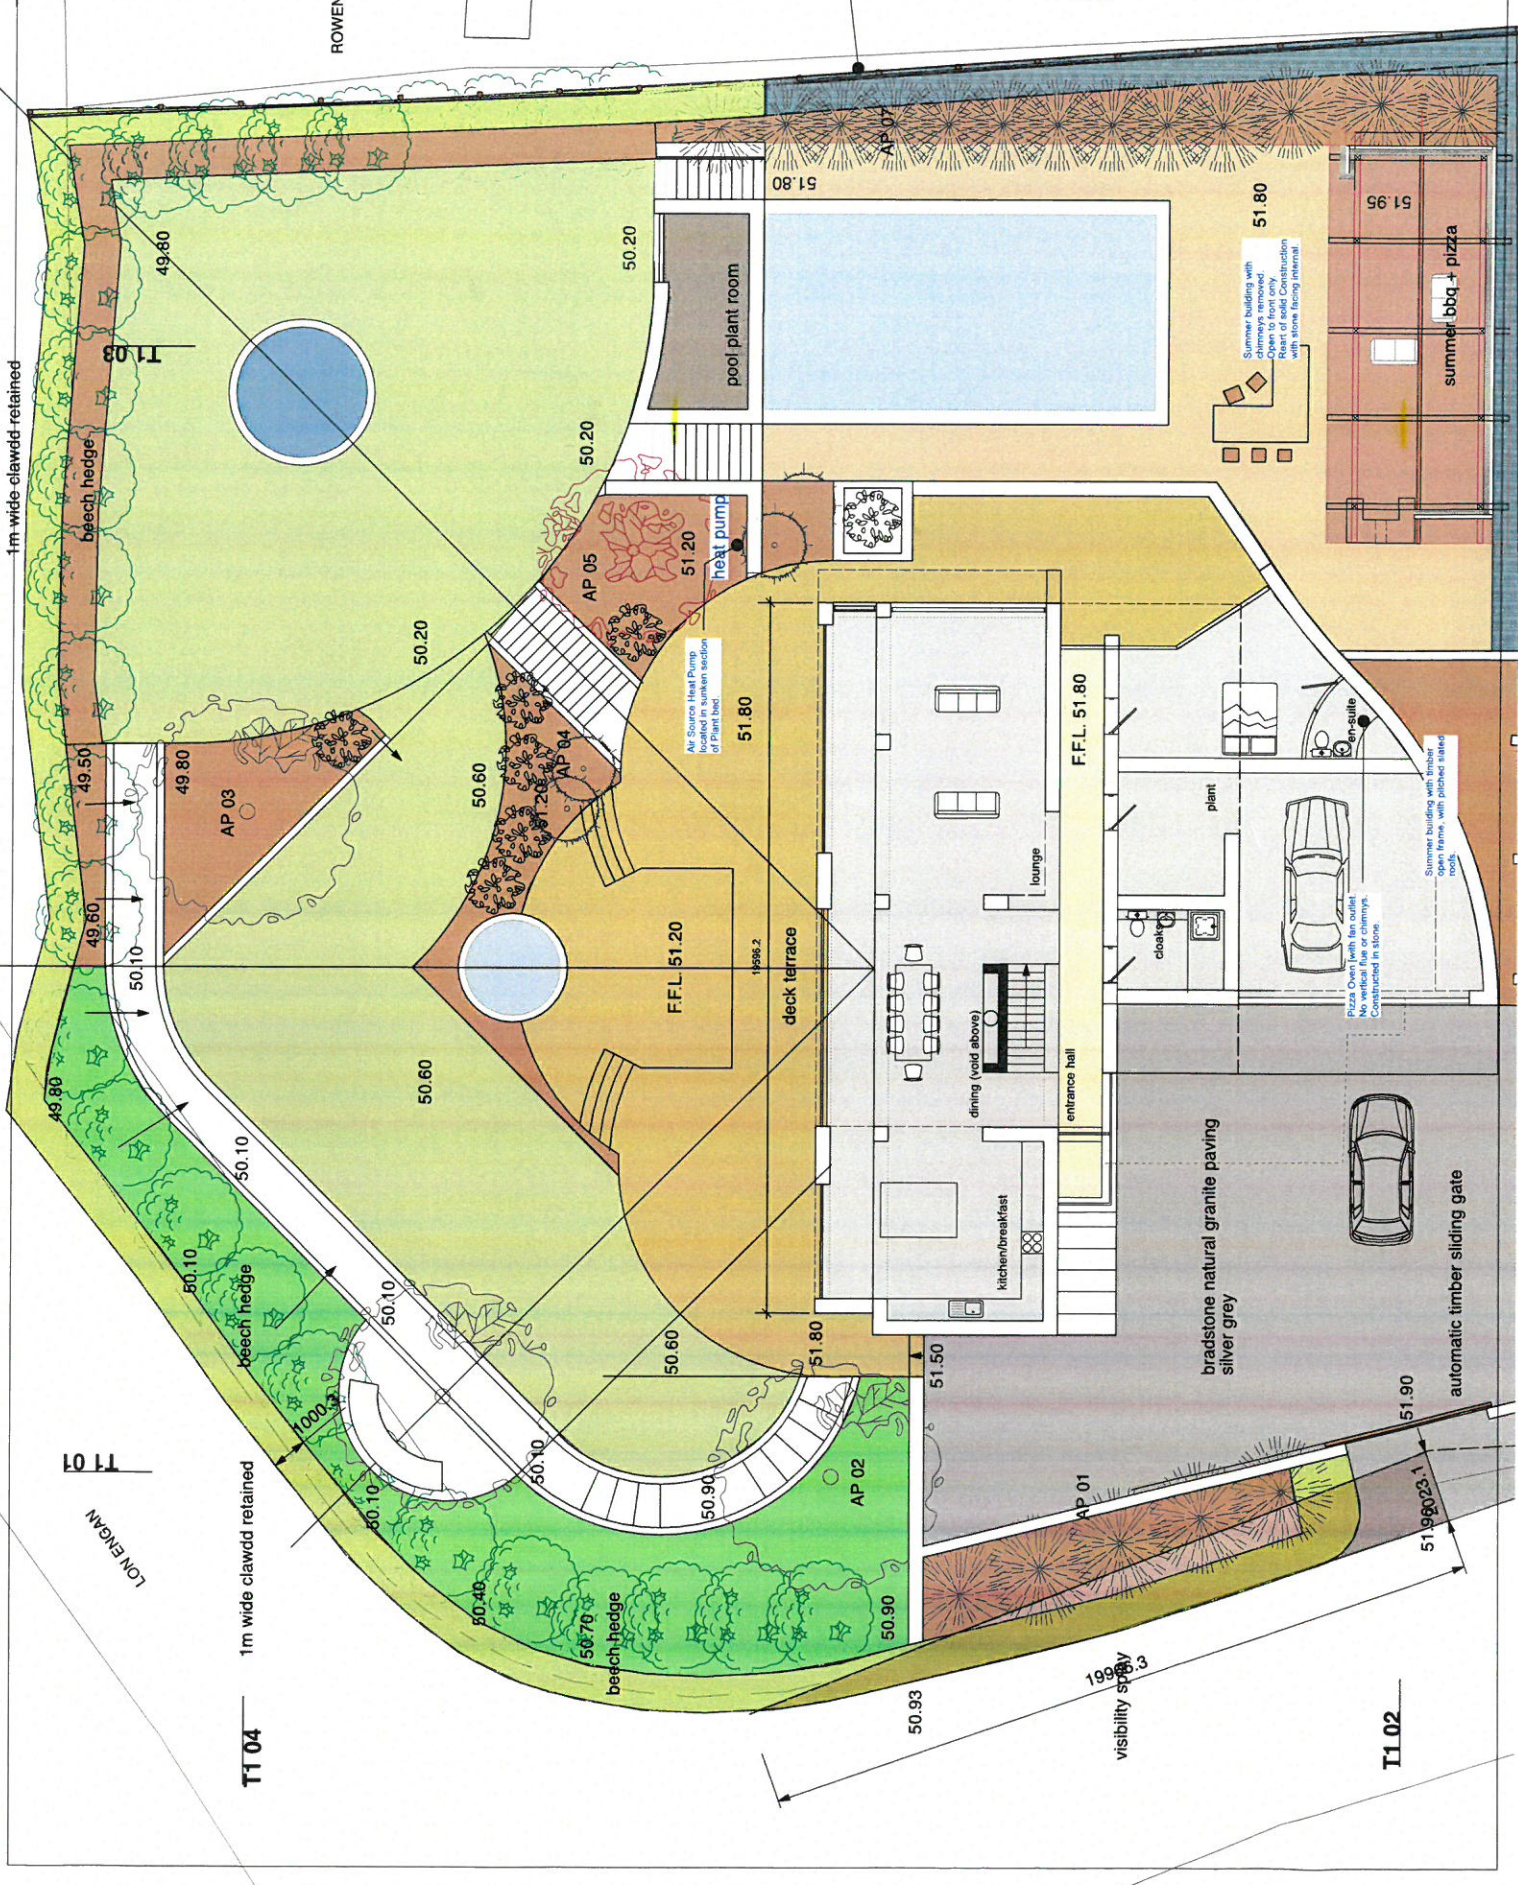

1m wide clawdd retained

1m wide clawdd retained

T1 01
 LON ENGAN

T1 03

T1 04

visibility study

T1 02

summer building with chimney removed
 Open to front only.
 Rear of solid construction with stone facing internal.

Summer building with timber open frame, with pitched stone roof.


Pizza Oven with fan outlet. No vertical flue or chimneys. Constructed in stone.

Bradstone natural granite paving silver grey

automatic timber sliding gate

summet bbq + pizza








LANDSCAPING - PROPOSED

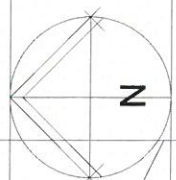


1:150	Drafted	Digital
02/2016	CD	
11/02/2016	2316-10	
11/02/2016	AE	
11/02/2016	CD	
27/02/2016	CD	

01	LANDSCAPE DESIGN PLAN
02	Final landscape plan
03	Pool level dropped to four levels
04	Summer kitchen building



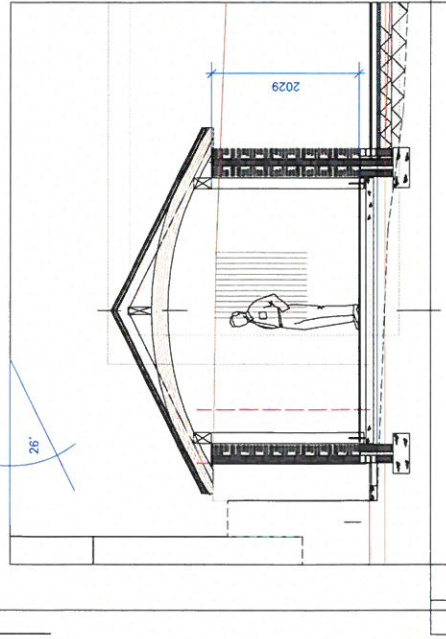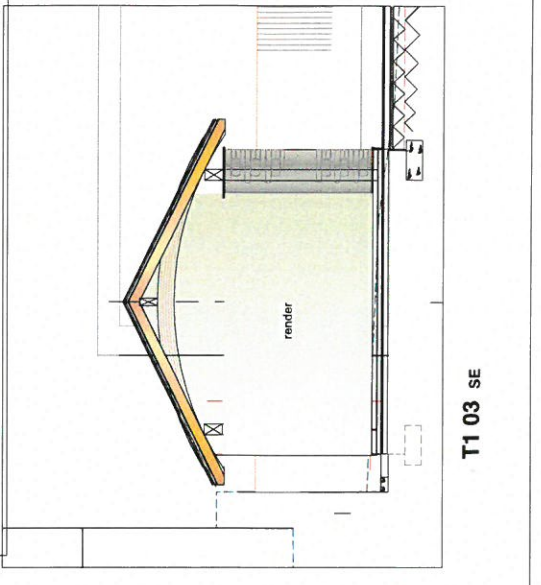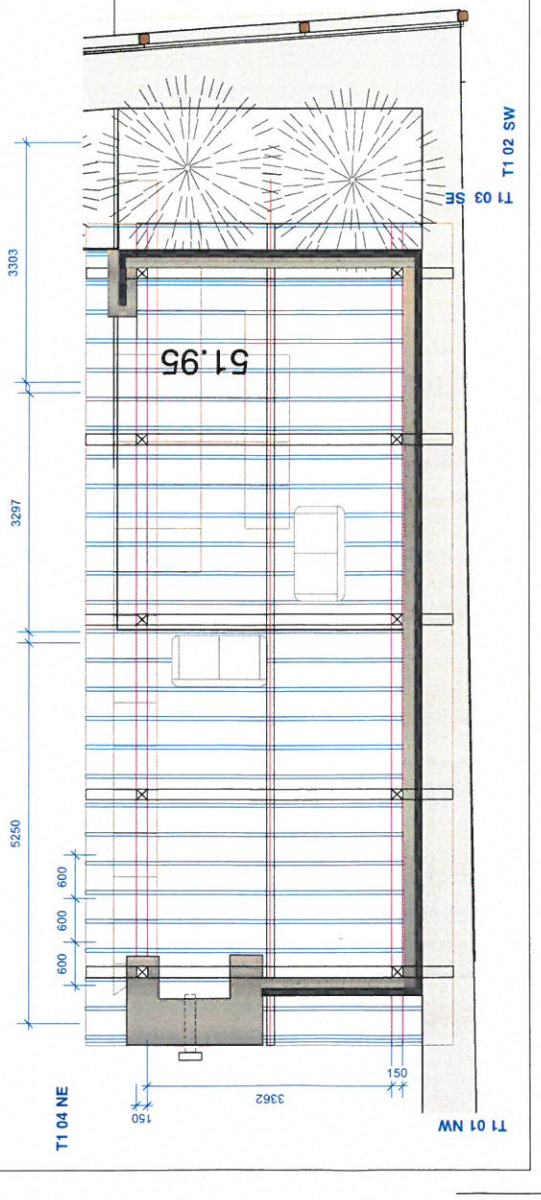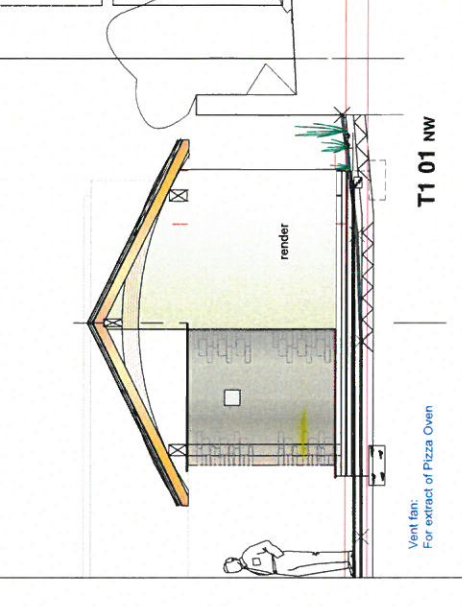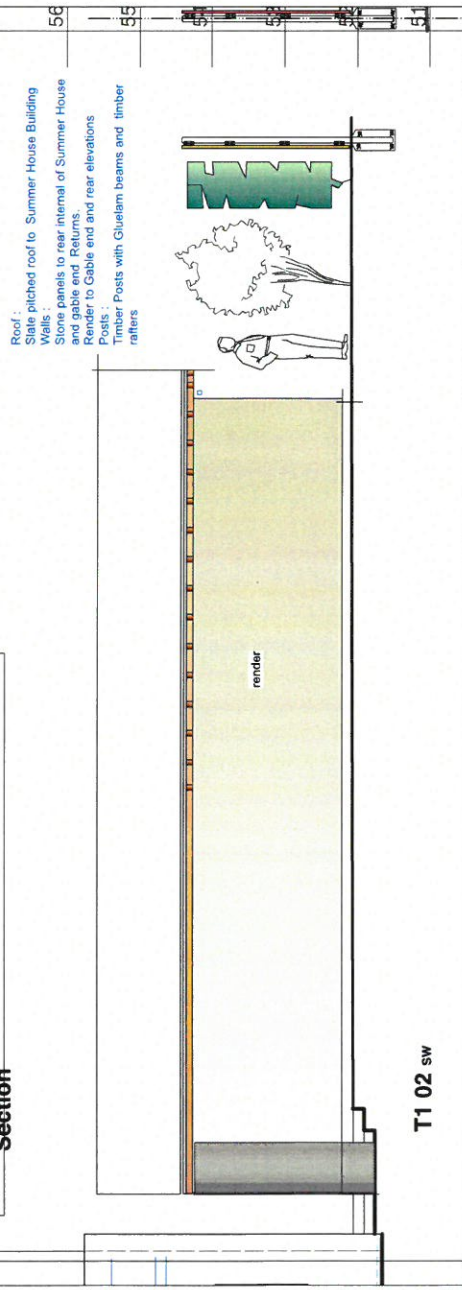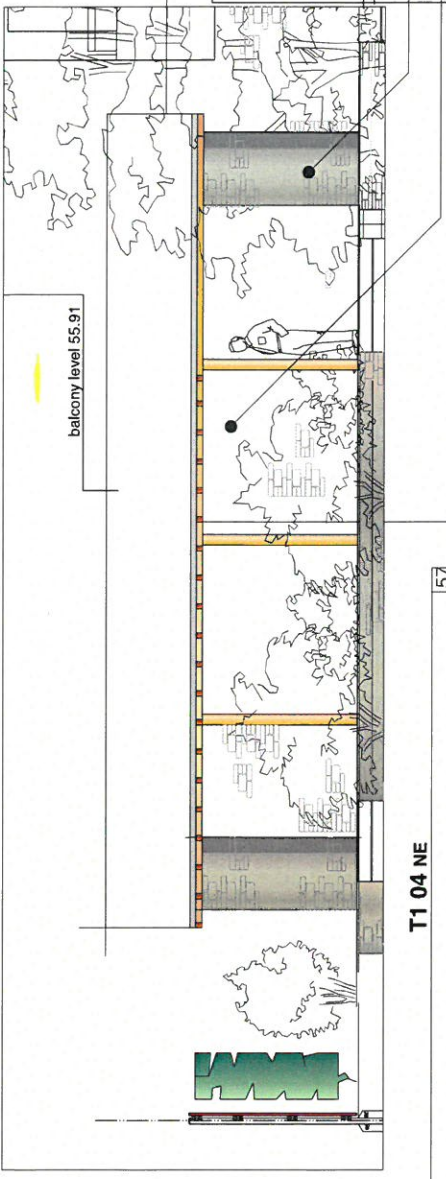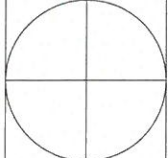

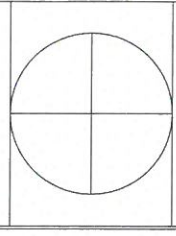


